

DROUGHT EMERGENCY - TEMPORARY ROCK BARRIERS
SUTTER SLOUGH, STEAMBOAT SLOUGH
AND WEST FALSE RIVER - SACRAMENTO RIVER DELTA



A

SHEET NO.	DRAWING NO.	DRAWING TITLE
001	G-101	COVER SHEET, LOCATION MAP AND LIST OF DRAWINGS
002	C-201	GENERAL PLAN
003	C-202	SUTTER SLOUGH - GENERAL PLAN
004	C-203	SUTTER SLOUGH - SITE PLAN
005	C-204	SUTTER SLOUGH - PROFILE AND SECTIONS
006	C-205	STEAMBOAT SLOUGH - GENERAL PLAN
007	C-206	STEAMBOAT SLOUGH - SITE PLAN
008	C-207	STEAMBOAT SLOUGH - PROFILES
009	C-208	STEAMBOAT SLOUGH - SECTIONS
010	C-209	WEST FALSE RIVER - GENERAL PLAN
011	C-210	WEST FALSE RIVER - SITE PLAN AND PROFILE
012	C-211	WEST FALSE RIVER - DETAILS AND SECTION
013	C-212	WEST FALSE RIVER - DETAILS 2
014	C-213	TYPICAL CULVERT PLAN AND SECTIONS
015	C-214	STANDARD FENCING DETAILS - 8' CHAIN LINK WITH BARBED WIRE

PRELIMINARY - SUBJECT TO REVISIONS

VF Plot.BW.11x17.PEN
4/1/2014



[illegible]

REV.	DESCRIPTION	SUB.	APP.
------	-------------	------	------




CHIEF, DELTA ENGINEERING BRANCH, REG. C.E. No. 47259

SPEC. NO.	SHEET NO.	REVISION	DRAWING NO.
14-11	002		C-201

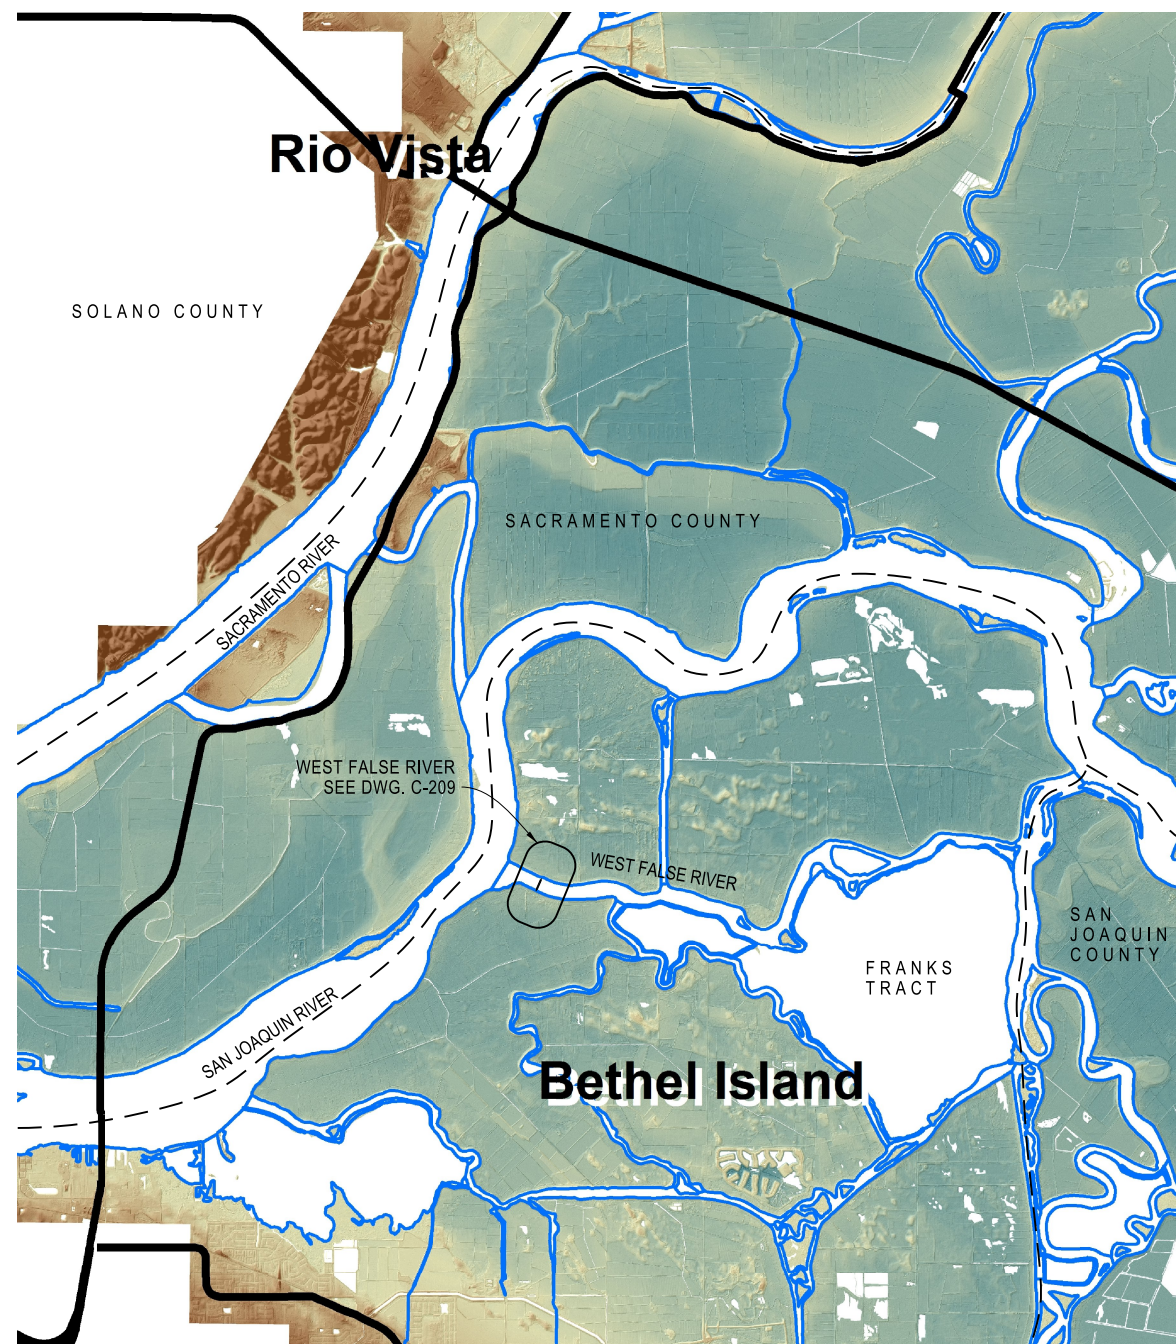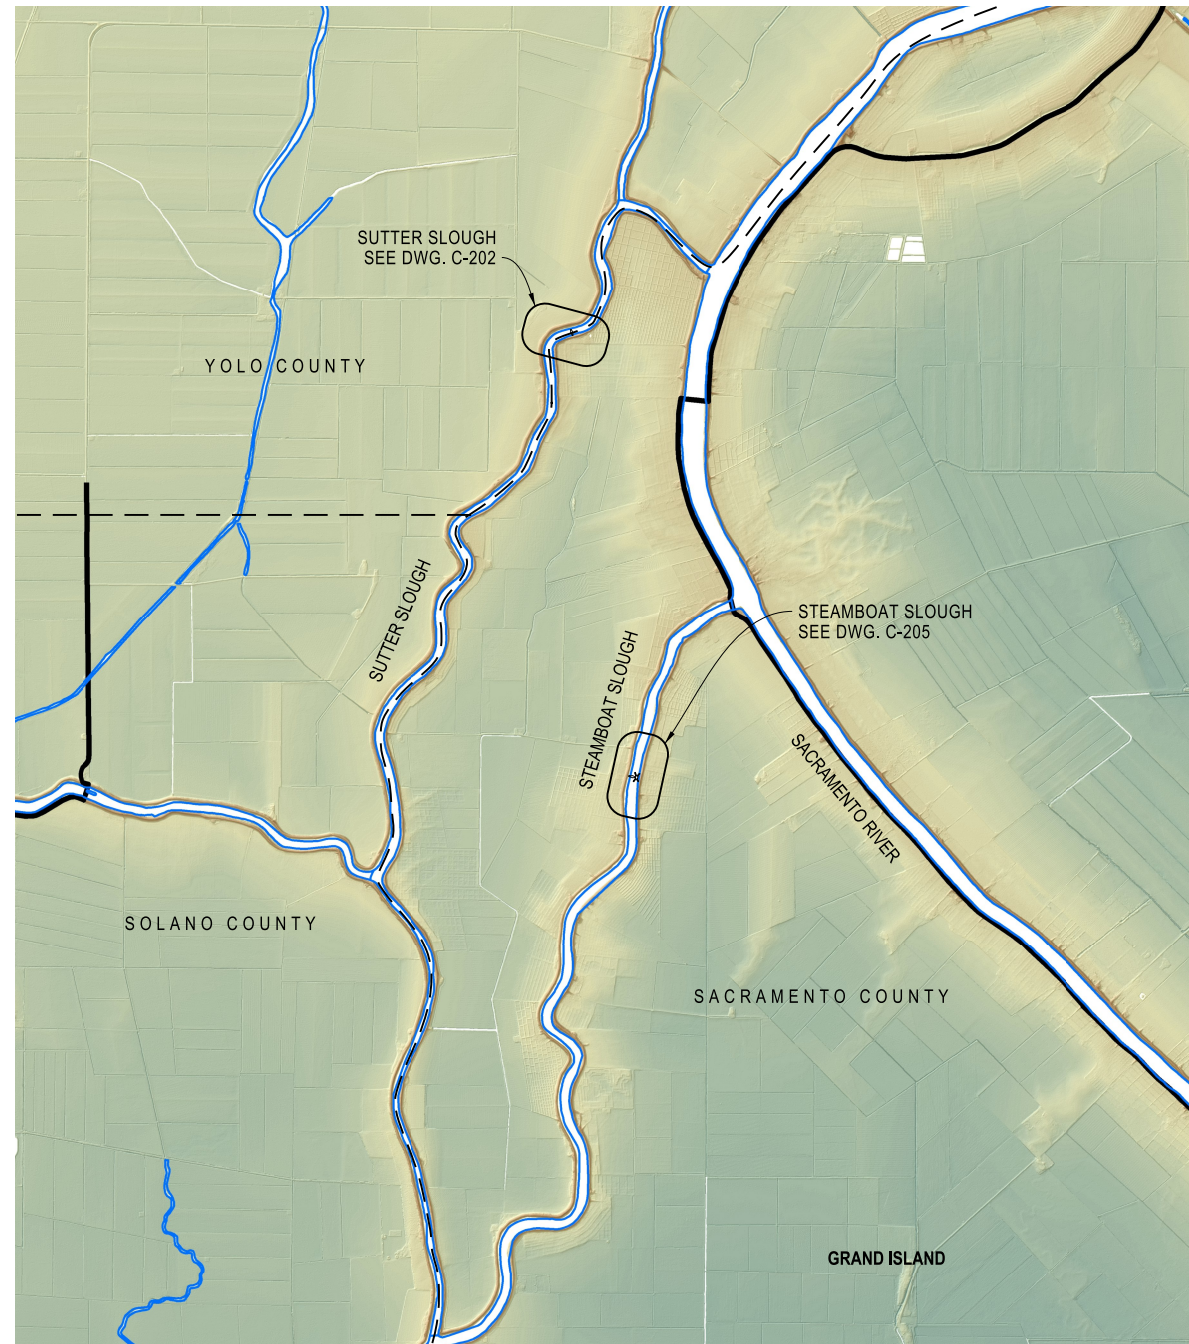

PRELIMINARY - SUBJECT TO REVISIONS

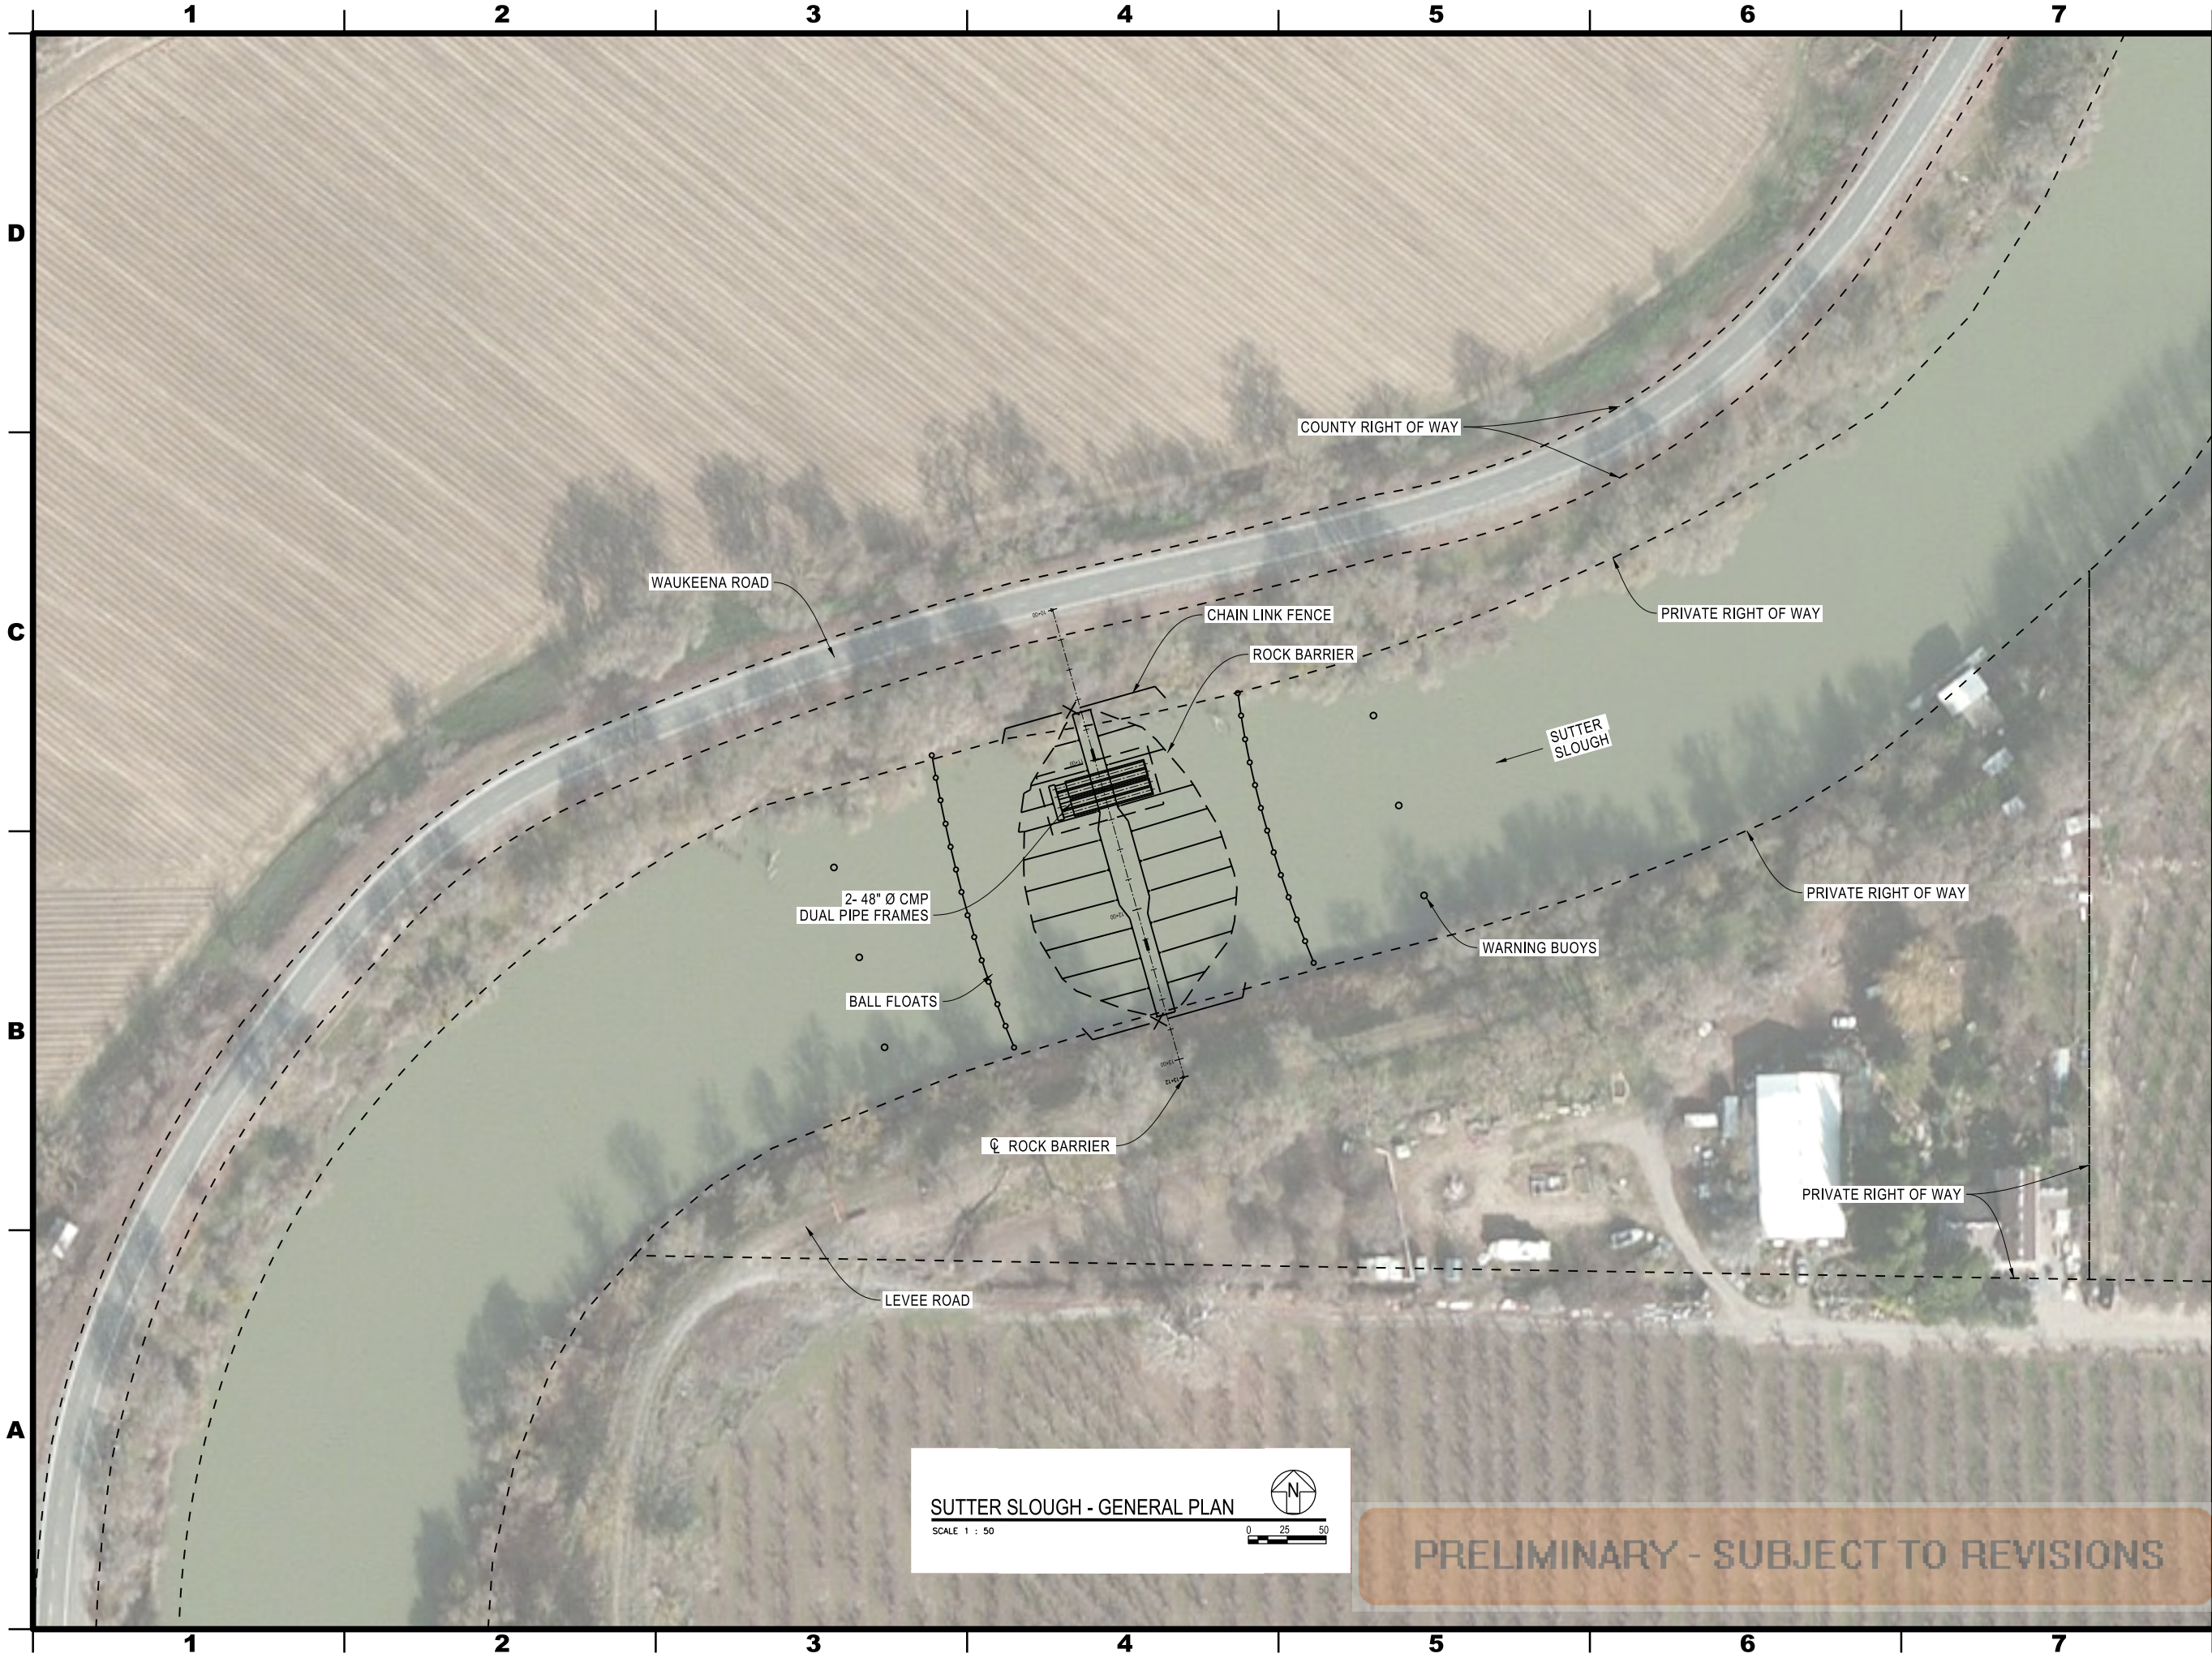

STATE OF CALIFORNIA
CALIFORNIA NATURAL RESOURCES AGENCY
DEPARTMENT OF WATER RESOURCES
DIVISION OF ENGINEERING
STATE WATER FACILITIES

REV.	DESCRIPTION	SUB.	APP.

DESIGNED:
Anna B. Gutierrez
REG. C.E. No. 72270
DRAWN:
Anna B. Gutierrez
REG. C.E. No. 72270
SUBMITTED:
James M. Lopes
REG. C.E. No. 62184

CHECKED:
Nathan W. Smith
REG. C.E. No. 78185
REVIEWED:
James M. Lopes
REG. C.E. No. 62184

APPROVAL RECOMMENDED: DATE:

CHIEF, GENERAL ENGINEERING SECTION, REG. C.E. No. 55947

APPROVED: DATE:

CHIEF, DELTA ENGINEERING BRANCH, REG. C.E. No. 47259

THINK SAFETY -
ACT SAFELY

STATE WATER FACILITIES

DROUGHT EMERGENCY
TEMPORARY ROCK BARRIERS

SUTTER SLOUGH, STEAMBOAT
SLOUGH, AND WEST FALSE RIVER

SUTTER SLOUGH

GENERAL PLAN

SPEC. NO.	SHEET NO.	REVISION	DRAWING NO.
14-11	003		C-202


V:\Plot\BW,11x17.PEN
4/1/2014

SUTTER SLOUGH - GENERAL PLAN

SCALE 1" = 50'

0 25 50

PRELIMINARY - SUBJECT TO REVISIONS

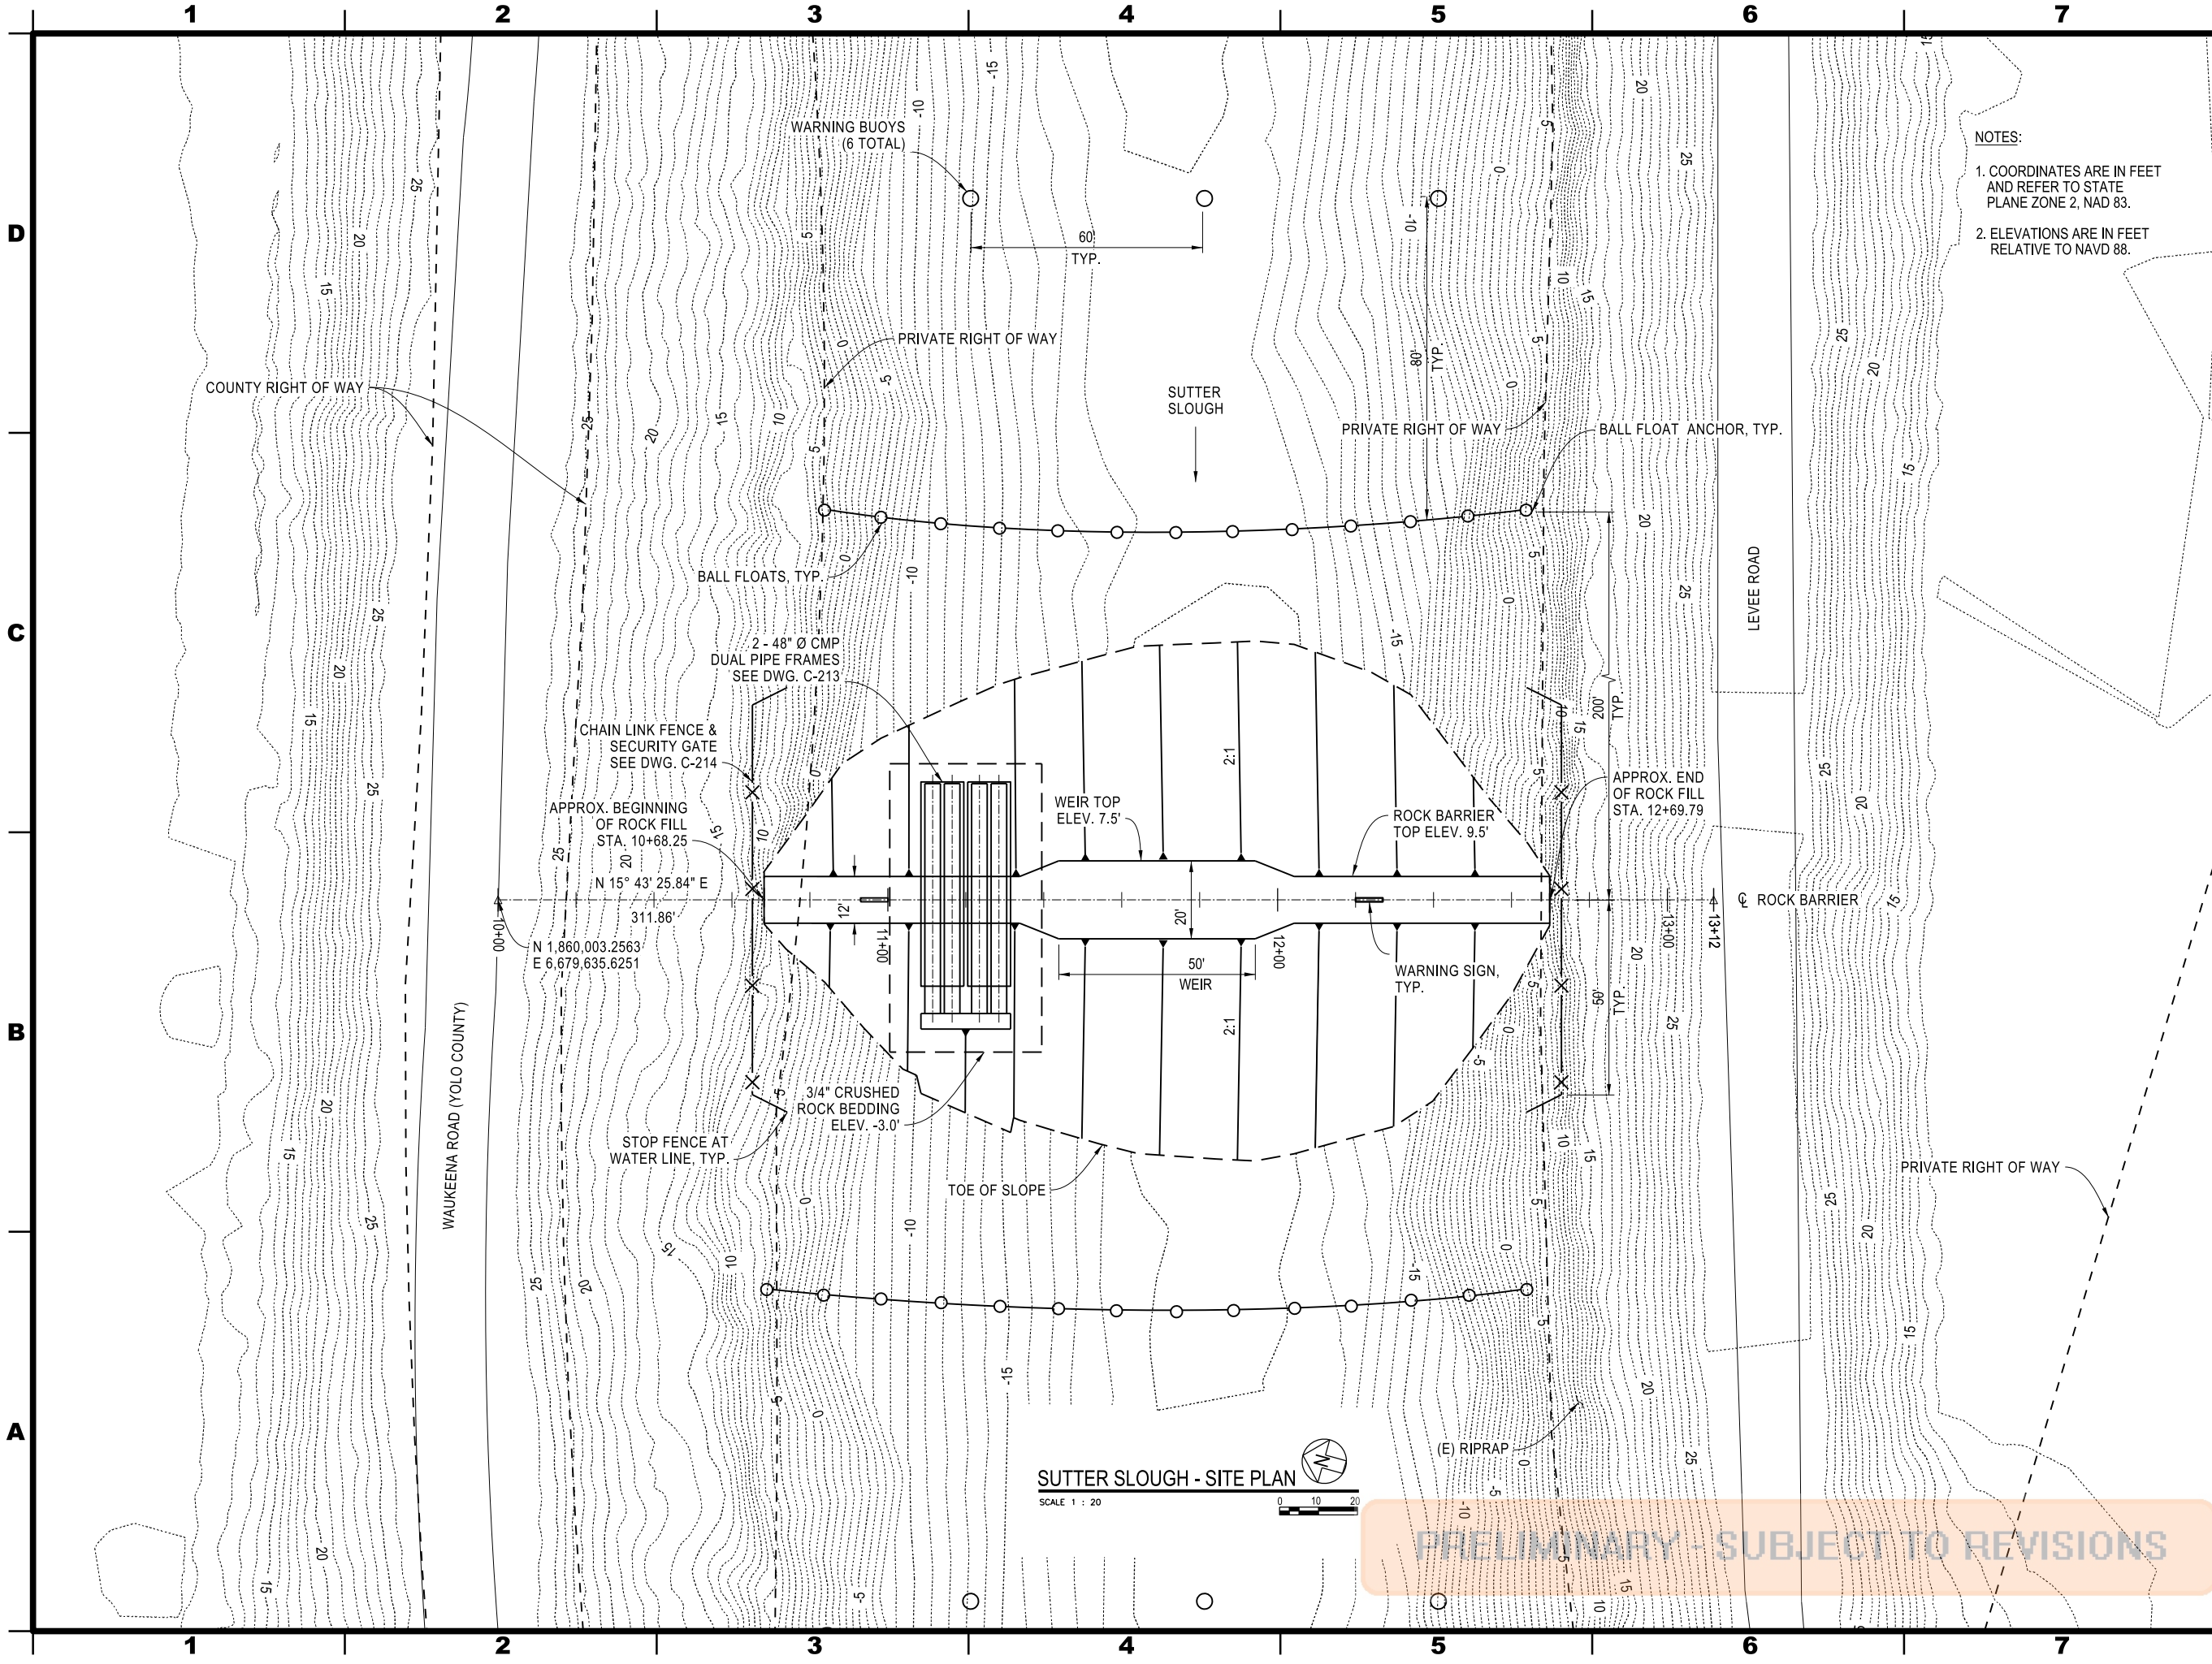

- NOTES:
1. COORDINATES ARE IN FEET AND REFER TO STATE PLANE ZONE 2, NAD 83.
 2. ELEVATIONS ARE IN FEET RELATIVE TO NAVD 88.

STATE OF CALIFORNIA
CALIFORNIA NATURAL RESOURCES AGENCY
DEPARTMENT OF WATER RESOURCES
DIVISION OF ENGINEERING
STATE WATER FACILITIES



REV.	DESCRIPTION	SUB.	APP.
------	-------------	------	------



DESIGNED: Anna B. Gutierrez REG. C.E. No. 72270	CHECKED: Nathan W. Smith REG. C.E. No. 78185
DRAWN: Anna B. Gutierrez REG. C.E. No. 72270	REVIEWED: James M. Lopes REG. C.E. No. 62184
SUBMITTED: James M. Lopes REG. C.E. No. 62184	

APPROVAL RECOMMENDED:	DATE:
CHIEF, GENERAL ENGINEERING SECTION, REG. C.E. No. 55947	
APPROVED:	DATE:
CHIEF, DELTA ENGINEERING BRANCH, REG. C.E. No. 47259	



**THINK SAFETY -
ACT SAFELY**

STATE WATER FACILITIES

DROUGHT EMERGENCY
TEMPORARY ROCK BARRIERS

SUTTER SLOUGH, STEAMBOAT
SLOUGH, AND WEST FALSE RIVER

SUTTER SLOUGH			
SITE PLAN			
SPEC. NO.	SHEET NO.	REVISION	DRAWING NO.
14-11	004		C-203

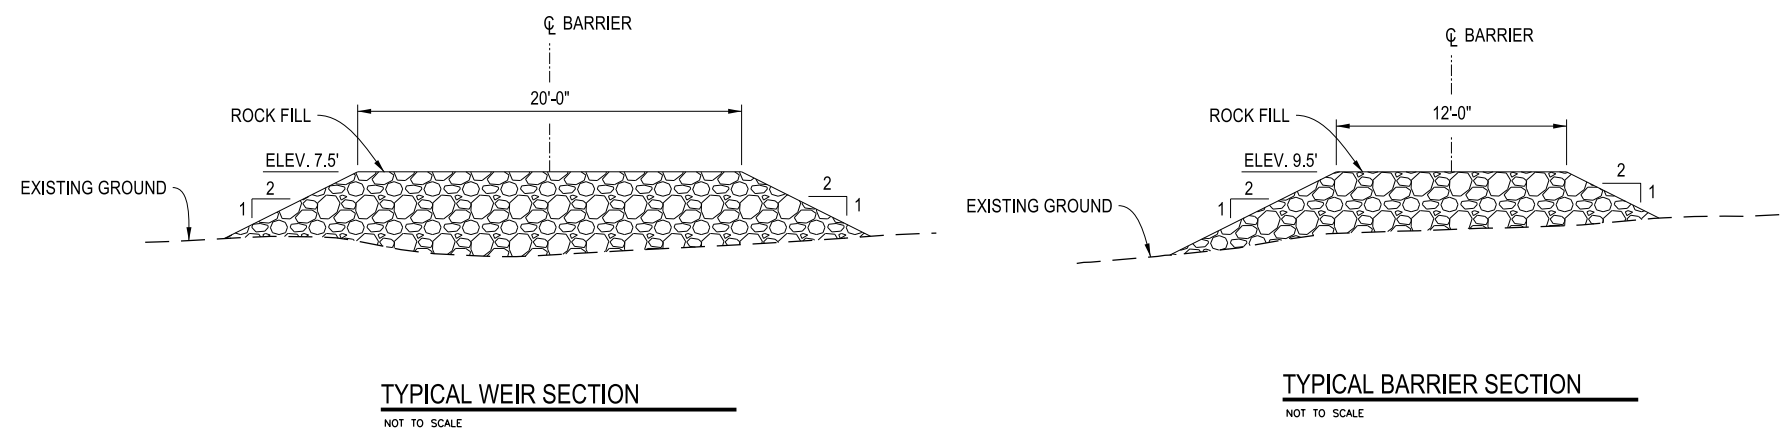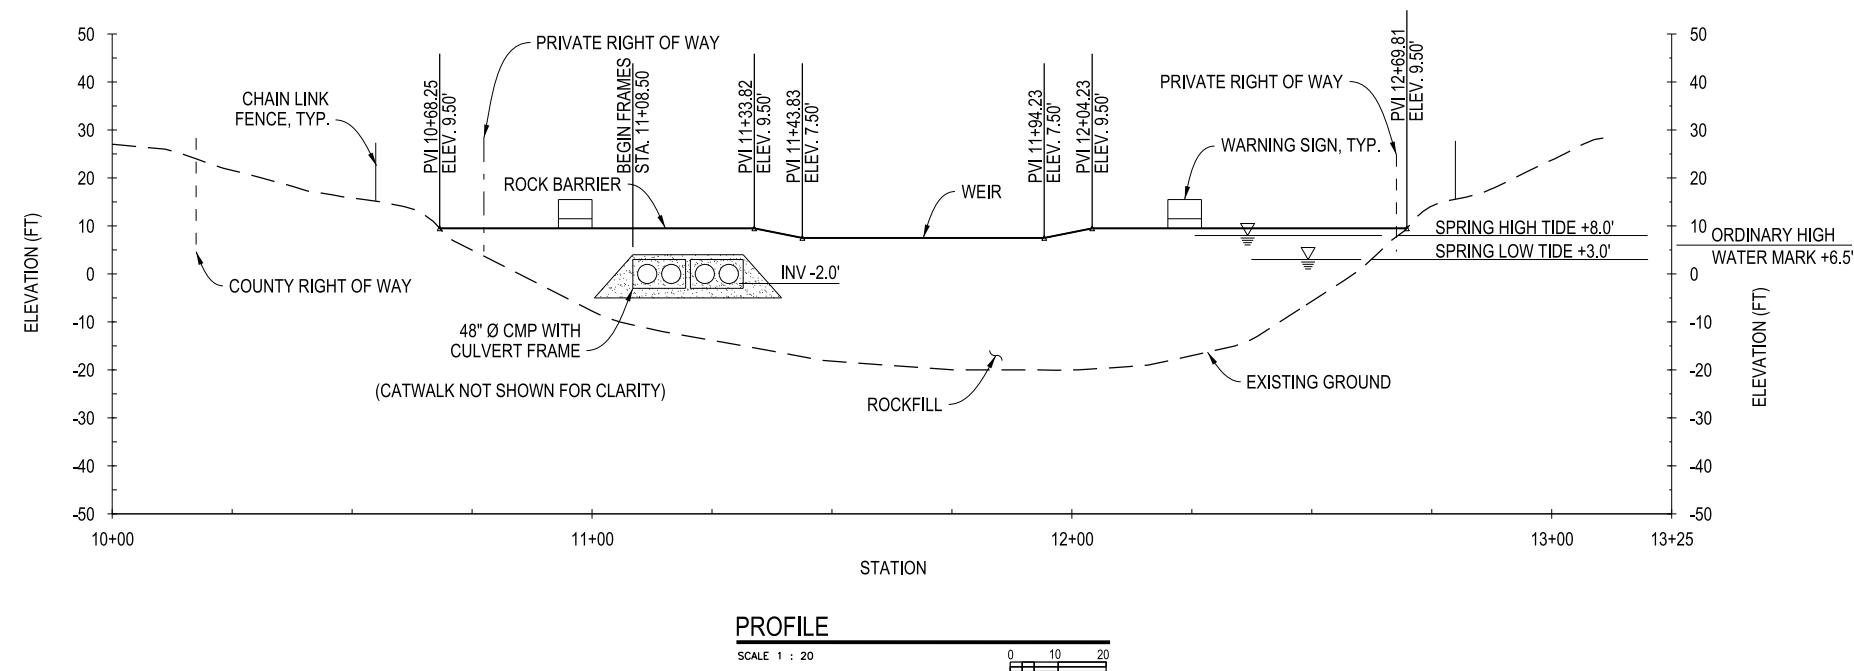

NOTES:

1. ELEVATIONS ARE IN FEET RELATIVE TO NAVD 88.

STATE OF CALIFORNIA
CALIFORNIA NATURAL RESOURCES AGENCY
DEPARTMENT OF WATER RESOURCES
DIVISION OF ENGINEERING
STATE WATER FACILITIES

[illegible]

	
DESIGNED: Anna B. Gutierrez REG. C.E. No. 72270 DRAWN: Anna B. Gutierrez REG. C.E. No. 72270	CHECKED: Nathan W. Smith REG. C.E. No. 78185 REVIEWED: James M. Lopes REG. C.E. No. 62184
SUBMITTED: James M. Lopes REG. C.E. No. 62184	

APPROVAL RECOMMENDED:	DATE:
CHIEF, GENERAL ENGINEERING SECTION, REG. C.E. No. 55947	
APPROVED:	DATE:
CHIEF, DELTA ENGINEERING BRANCH, REG. C.E. No. 47259	

**THINK SAFETY -
ACT SAFELY**

STATE WATER FACILITIES

DROUGHT EMERGENCY
TEMPORARY ROCK BARRIERS

SUTTER SLOUGH, STEAMBOAT
SLOUGH, AND WEST FALSE RIVER

SUTTER SLOUGH

PROFILE AND SECTIONS

SPEC. NO.	SHEET NO.	REVISION	DRAWING NO.
14-11	005		C-204

PRELIMINARY - SUBJECT TO REVISIONS