


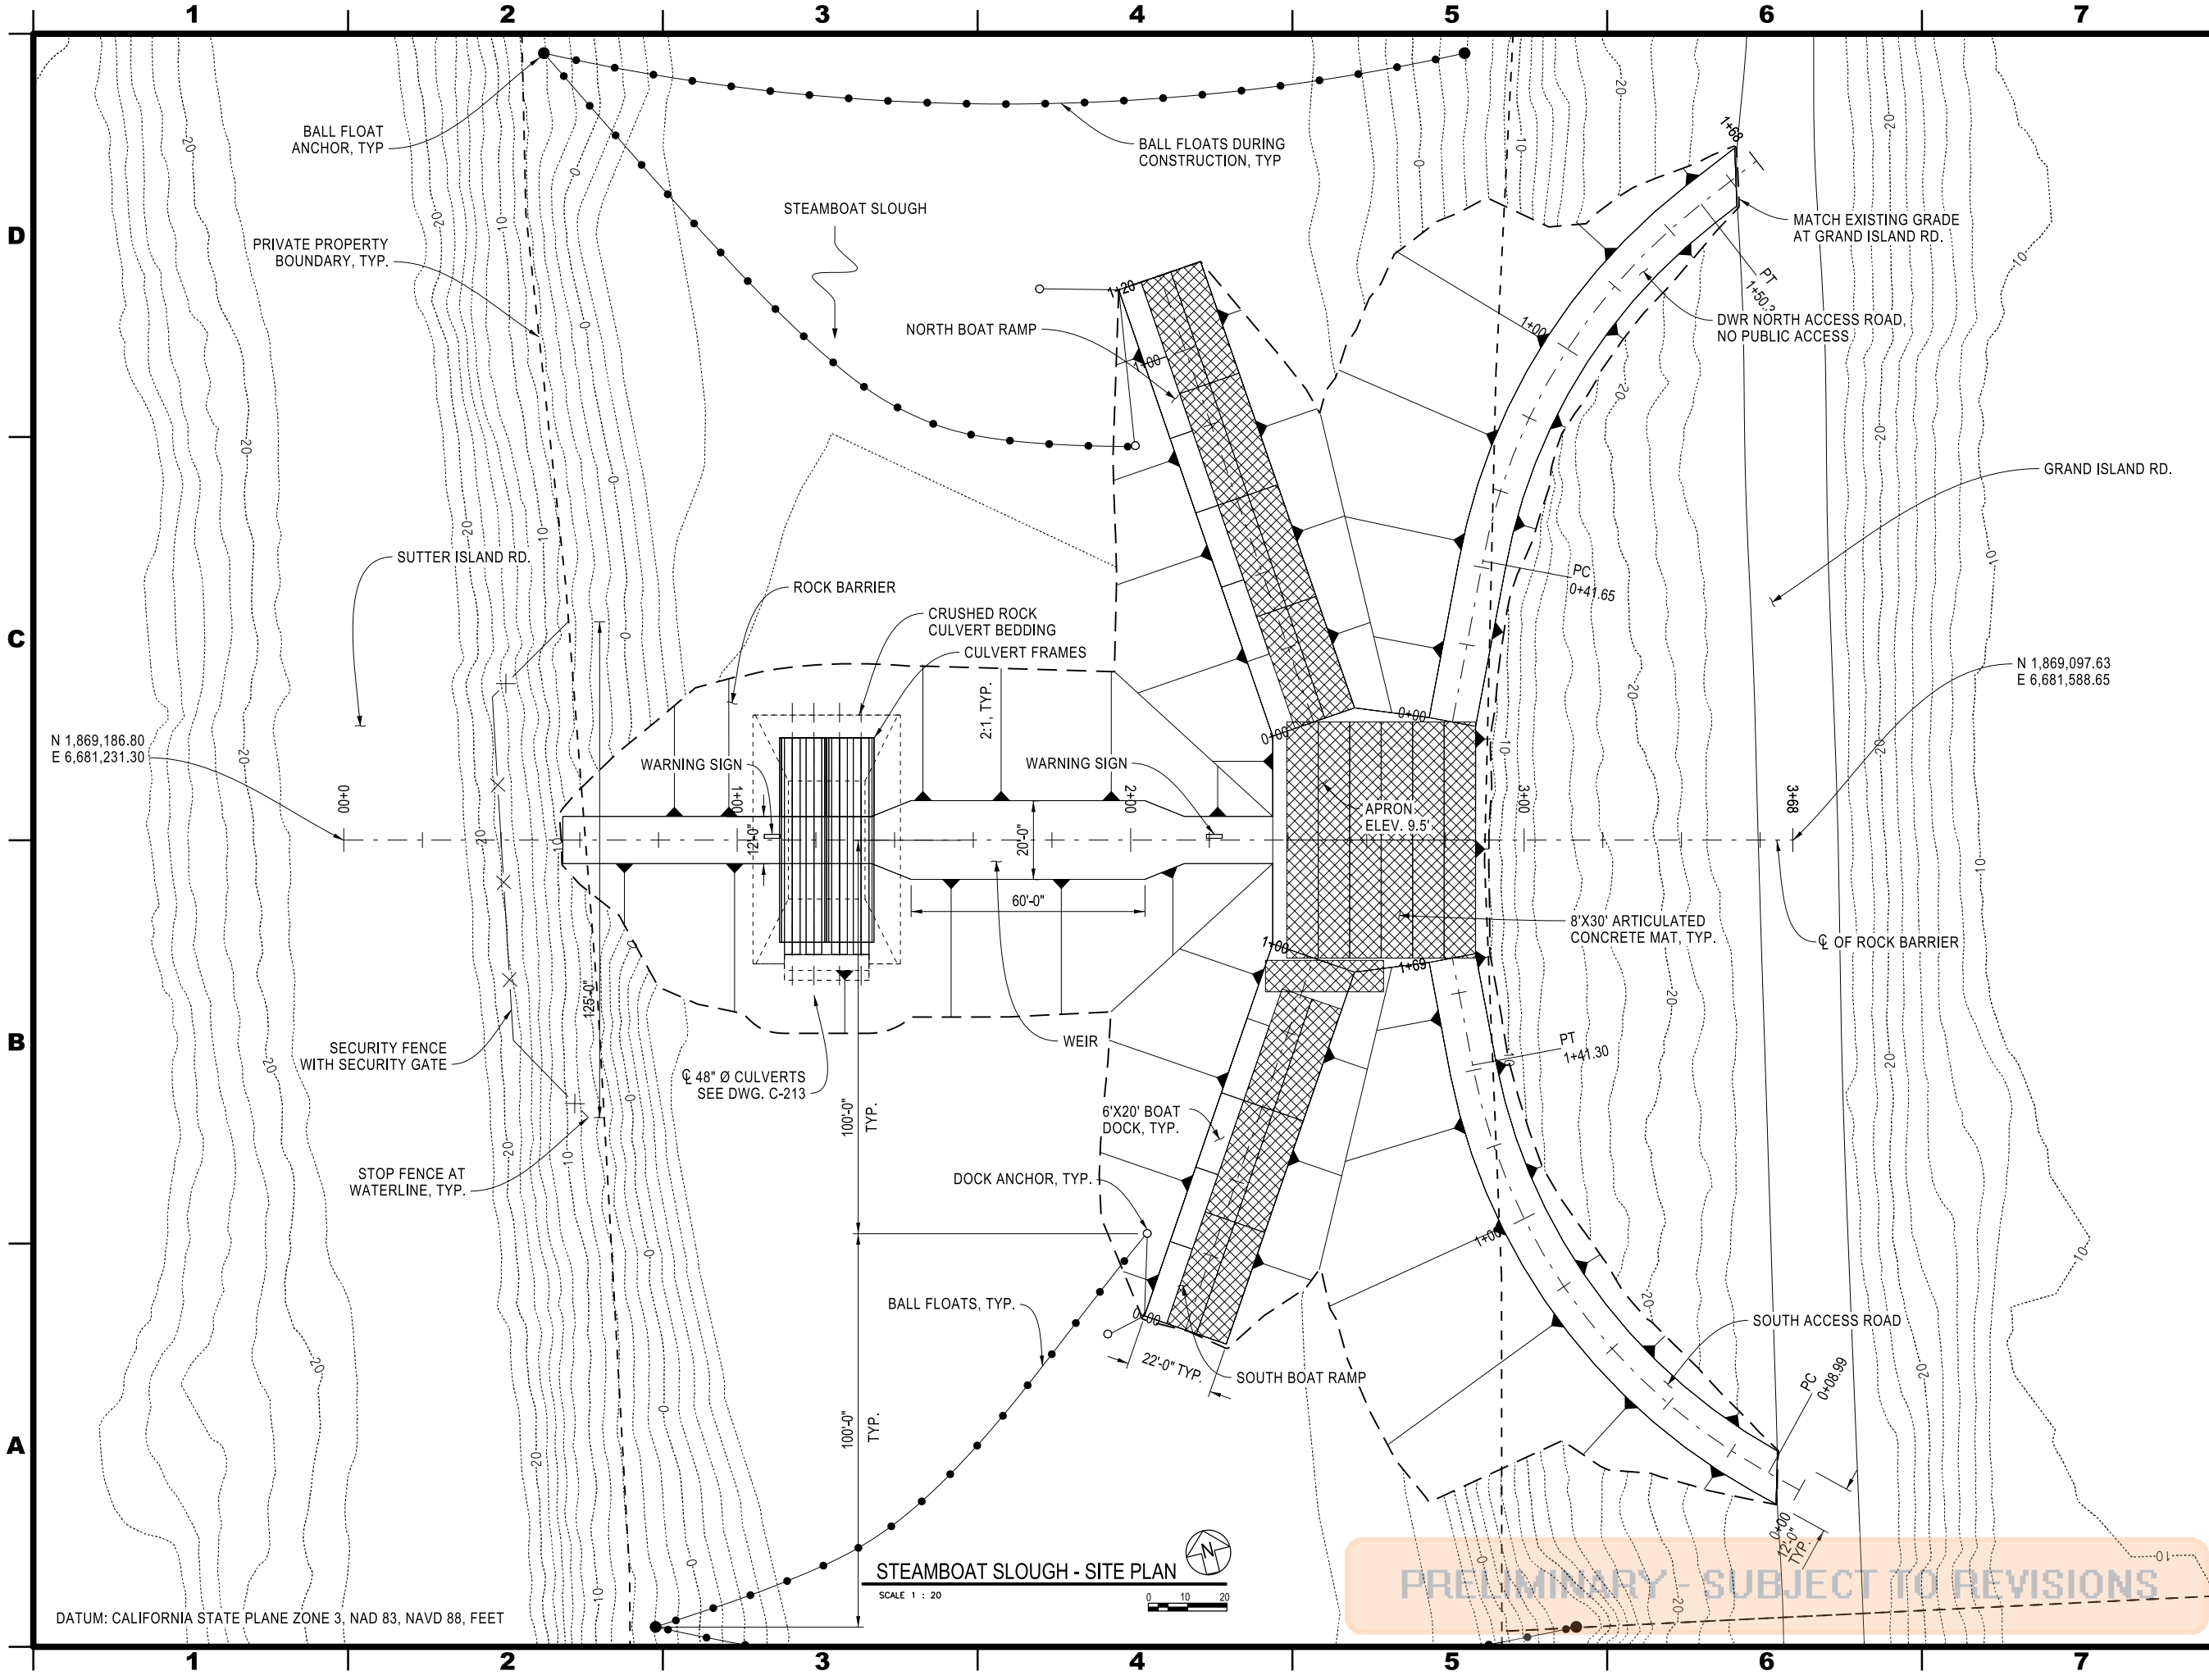

DATUM: CALIFORNIA STATE PLANE ZONE 3, NAD 83, NAVD 88, FEET

STEAMBOAT SLOUGH - SITE PLAN
SCALE 1 : 20

STATE OF CALIFORNIA
CALIFORNIA NATURAL RESOURCES AGENCY
DEPARTMENT OF WATER RESOURCES
DIVISION OF ENGINEERING
STATE WATER FACILITIES



REV.	DESCRIPTION	SUB.	APP.



DESIGNED:
Nathan W. Smith
REG. C.E. No. 78185
DRAWN:
Nathan W. Smith
REG. C.E. No. 78185
SUBMITTED:
James M. Lopes
REG. C.E. No. 62184

CHECKED:
Anna B. Gutierrez
REG. C.E. No. 72270
REVIEWED:
James M. Lopes
REG. C.E. No. 62184

APPROVAL RECOMMENDED: DATE:
CHIEF, GENERAL ENGINEERING SECTION, REG. C.E. No. 55947
APPROVED: DATE:
CHIEF, DELTA ENGINEERING BRANCH, REG. C.E. No. 47259

THINK SAFETY -
ACT SAFELY

STATE WATER FACILITIES

DROUGHT EMERGENCY
TEMPORARY ROCK BARRIERS


SUTTER SLOUGH, STEAMBOAT
SLOUGH, AND WEST FALSE RIVER

STEAMBOAT SLOUGH

SITE PLAN
SPEC. NO. SHEET NO. REVISION DRAWING NO.
14-11 007 C-206

V:\Plot\BW,11x17\PEN
4/1/2014

8

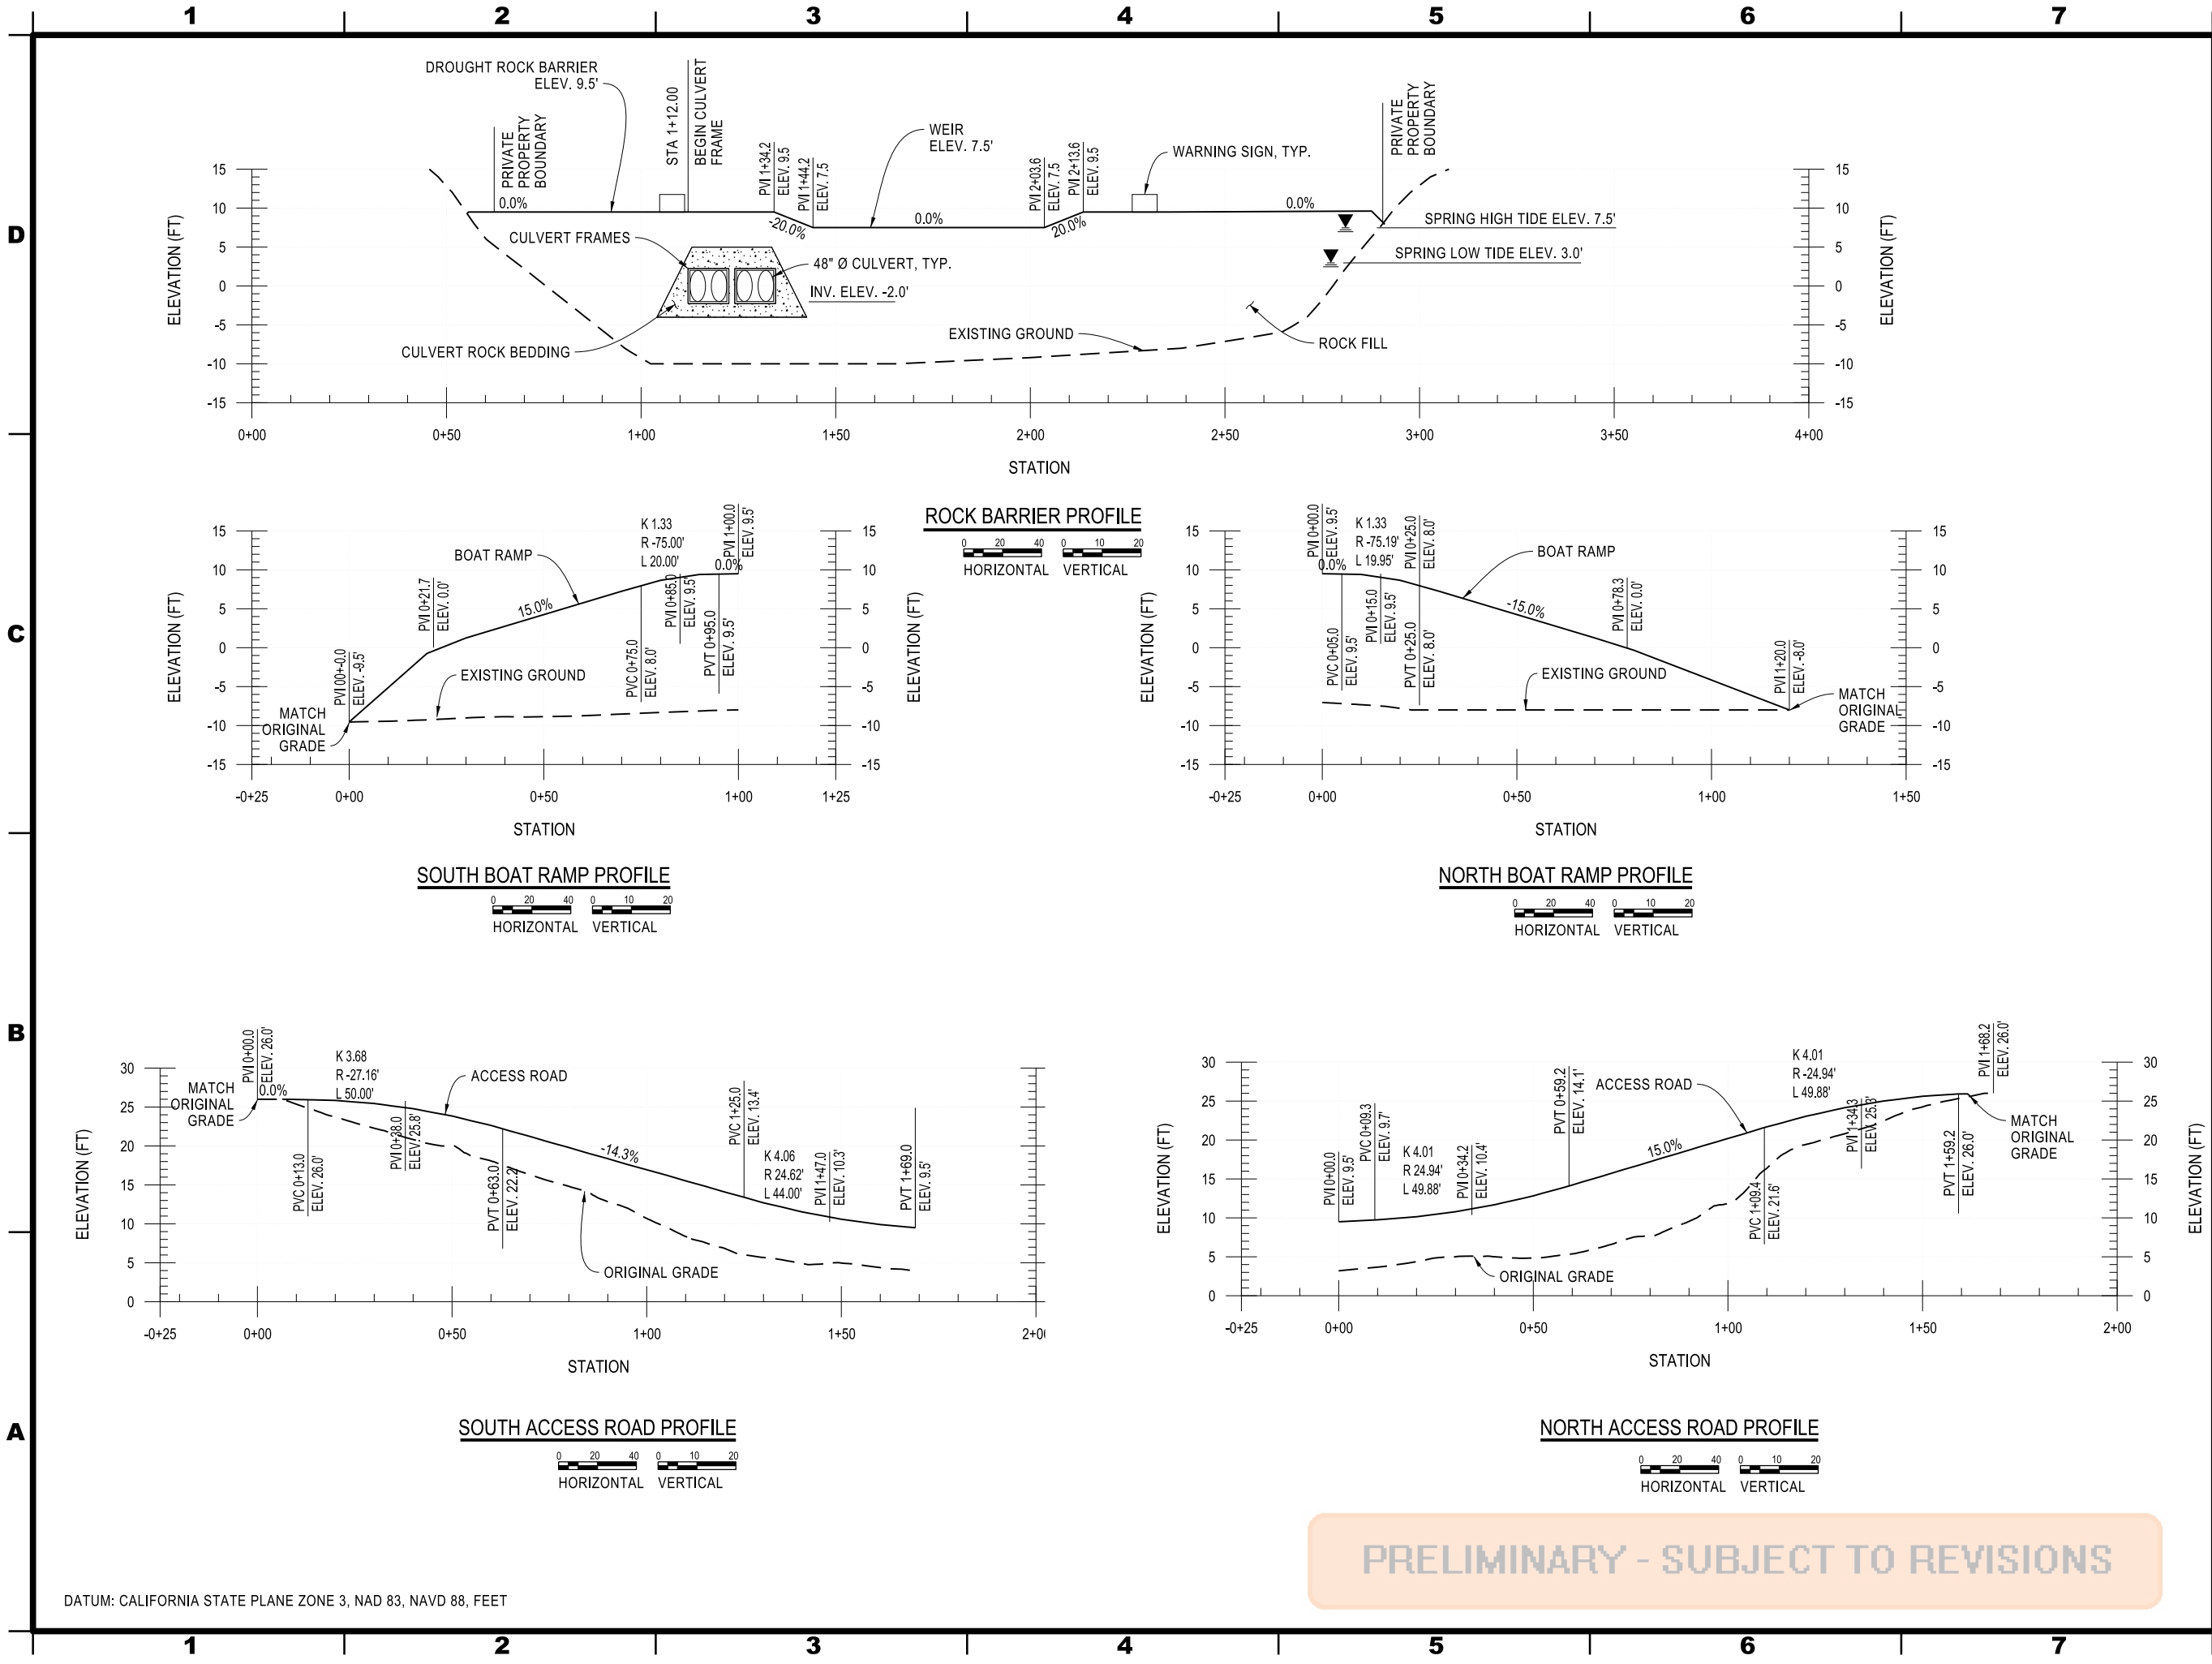

STATE OF CALIFORNIA
CALIFORNIA NATURAL RESOURCES AGENCY
DEPARTMENT OF WATER RESOURCES
DIVISION OF ENGINEERING
STATE WATER FACILITIES



REV.	DESCRIPTION	SUB.	APP.



DESIGNED:
Nathan W. Smith
REG. C.E. No. 78185

CHECKED:
Anna B. Gutierrez
REG. C.E. No. 72270

DRAWN:
Nathan W. Smith
REG. C.E. No. 78185

REVIEWED:
James M. Lopes
REG. C.E. No. 62184

SUBMITTED:
James M. Lopes
REG. C.E. No. 62184

APPROVAL RECOMMENDED: DATE:

CHIEF, GENERAL ENGINEERING SECTION, REG. C.E. No. 55947

APPROVED: DATE:

CHIEF, DELTA ENGINEERING BRANCH, REG. C.E. No. 47259

THINK SAFETY -
ACT SAFELY

STATE WATER FACILITIES

DROUGHT EMERGENCY
TEMPORARY ROCK BARRIERS

SUTTER SLOUGH, STEAMBOAT
SLOUGH, AND WEST FALSE RIVER




STEAMBOAT SLOUGH

PROFILES			
SPEC. NO.	SHEET NO.	REVISION	DRAWING NO.
14-11	008		C-207

V= Plot.BW, 11x17, PEN
4/1/2014

8

PRELIMINARY - SUBJECT TO REVISIONS

   

CHIEF, DELTA ENGINEERING BRANCH, REG. C.E. No. 47259

ACT SAFELY


SUTTER SLOUGH, STEAMBOAT SLOUGH, AND WEST FALSE RIVER

SECTIONS

SPEC. NO. 14-11	SHEET NO. 009	REVISION	DRAWING NO. C-208
--------------------	------------------	----------	----------------------

DATUM: CALIFORNIA STATE PLANE ZONE 3, NAD 83, NAVD 88, FEET

PRELIMINARY - SUBJECT TO REVISIONS

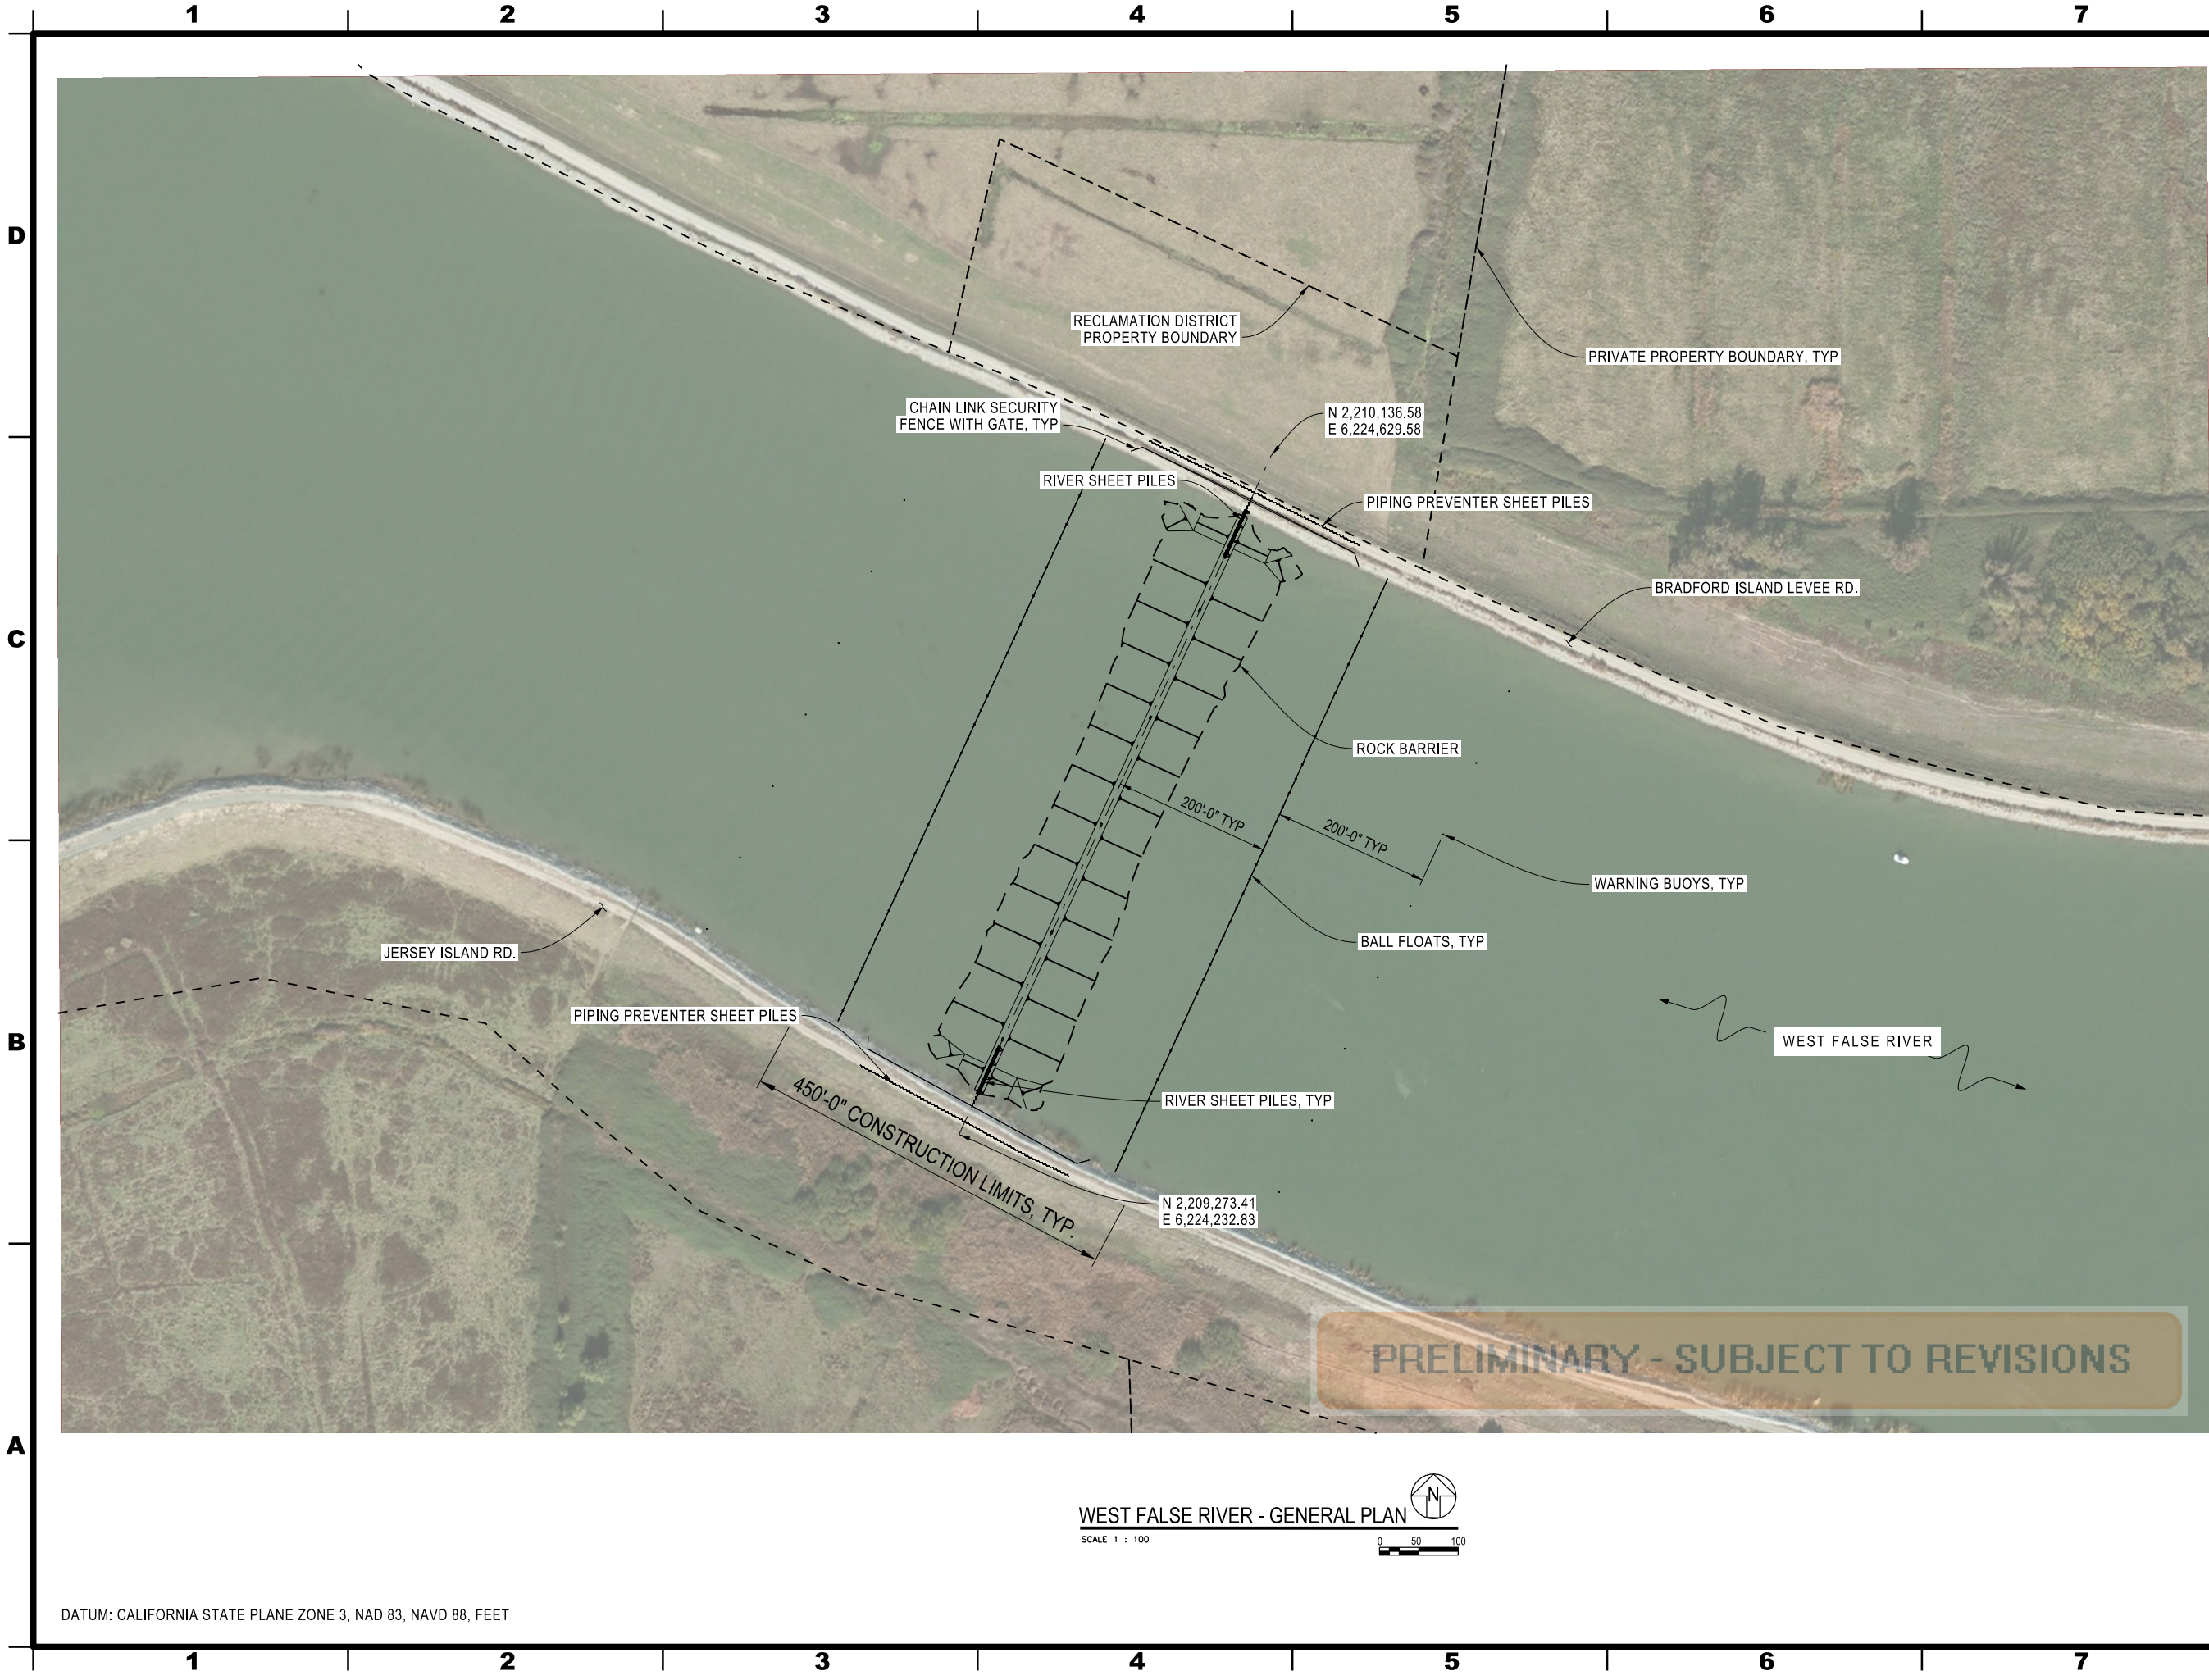

DATUM: CALIFORNIA STATE PLANE ZONE 3, NAD 83, NAVD 88, FEET

STATE OF CALIFORNIA
CALIFORNIA NATURAL RESOURCES AGENCY
DEPARTMENT OF WATER RESOURCES
DIVISION OF ENGINEERING
STATE WATER FACILITIES

REV.	DESCRIPTION	SUB.	APP.

DESIGNED: Nathan W. Smith REG. C.E. No. 78185	CHECKED: Anna B. Gutierrez REG. C.E. No. 72270
DRAWN: Nathan W. Smith REG. C.E. No. 78185	REVIEWED: James M. Lopes REG. C.E. No. 62184
SUBMITTED: James M. Lopes REG. C.E. No. 62184	
APPROVAL RECOMMENDED: DATE:	
CHIEF, GENERAL ENGINEERING SECTION, REG. C.E. No. 55947	
APPROVED: DATE:	
CHIEF, DELTA ENGINEERING BRANCH, REG. C.E. No. 47259	

THINK SAFETY -
ACT SAFELY

STATE WATER FACILITIES


DROUGHT EMERGENCY
TEMPORARY ROCK BARRIERS
SUTTER SLOUGH, STEAMBOAT
SLOUGH, AND WEST FALSE RIVER

WEST FALSE RIVER

GENERAL PLAN


SPEC. NO.	SHEET NO.	REVISION	DRAWING NO.
14-11	010		C-209

V= Plot.BW,11x17.PEN
4/1/2014

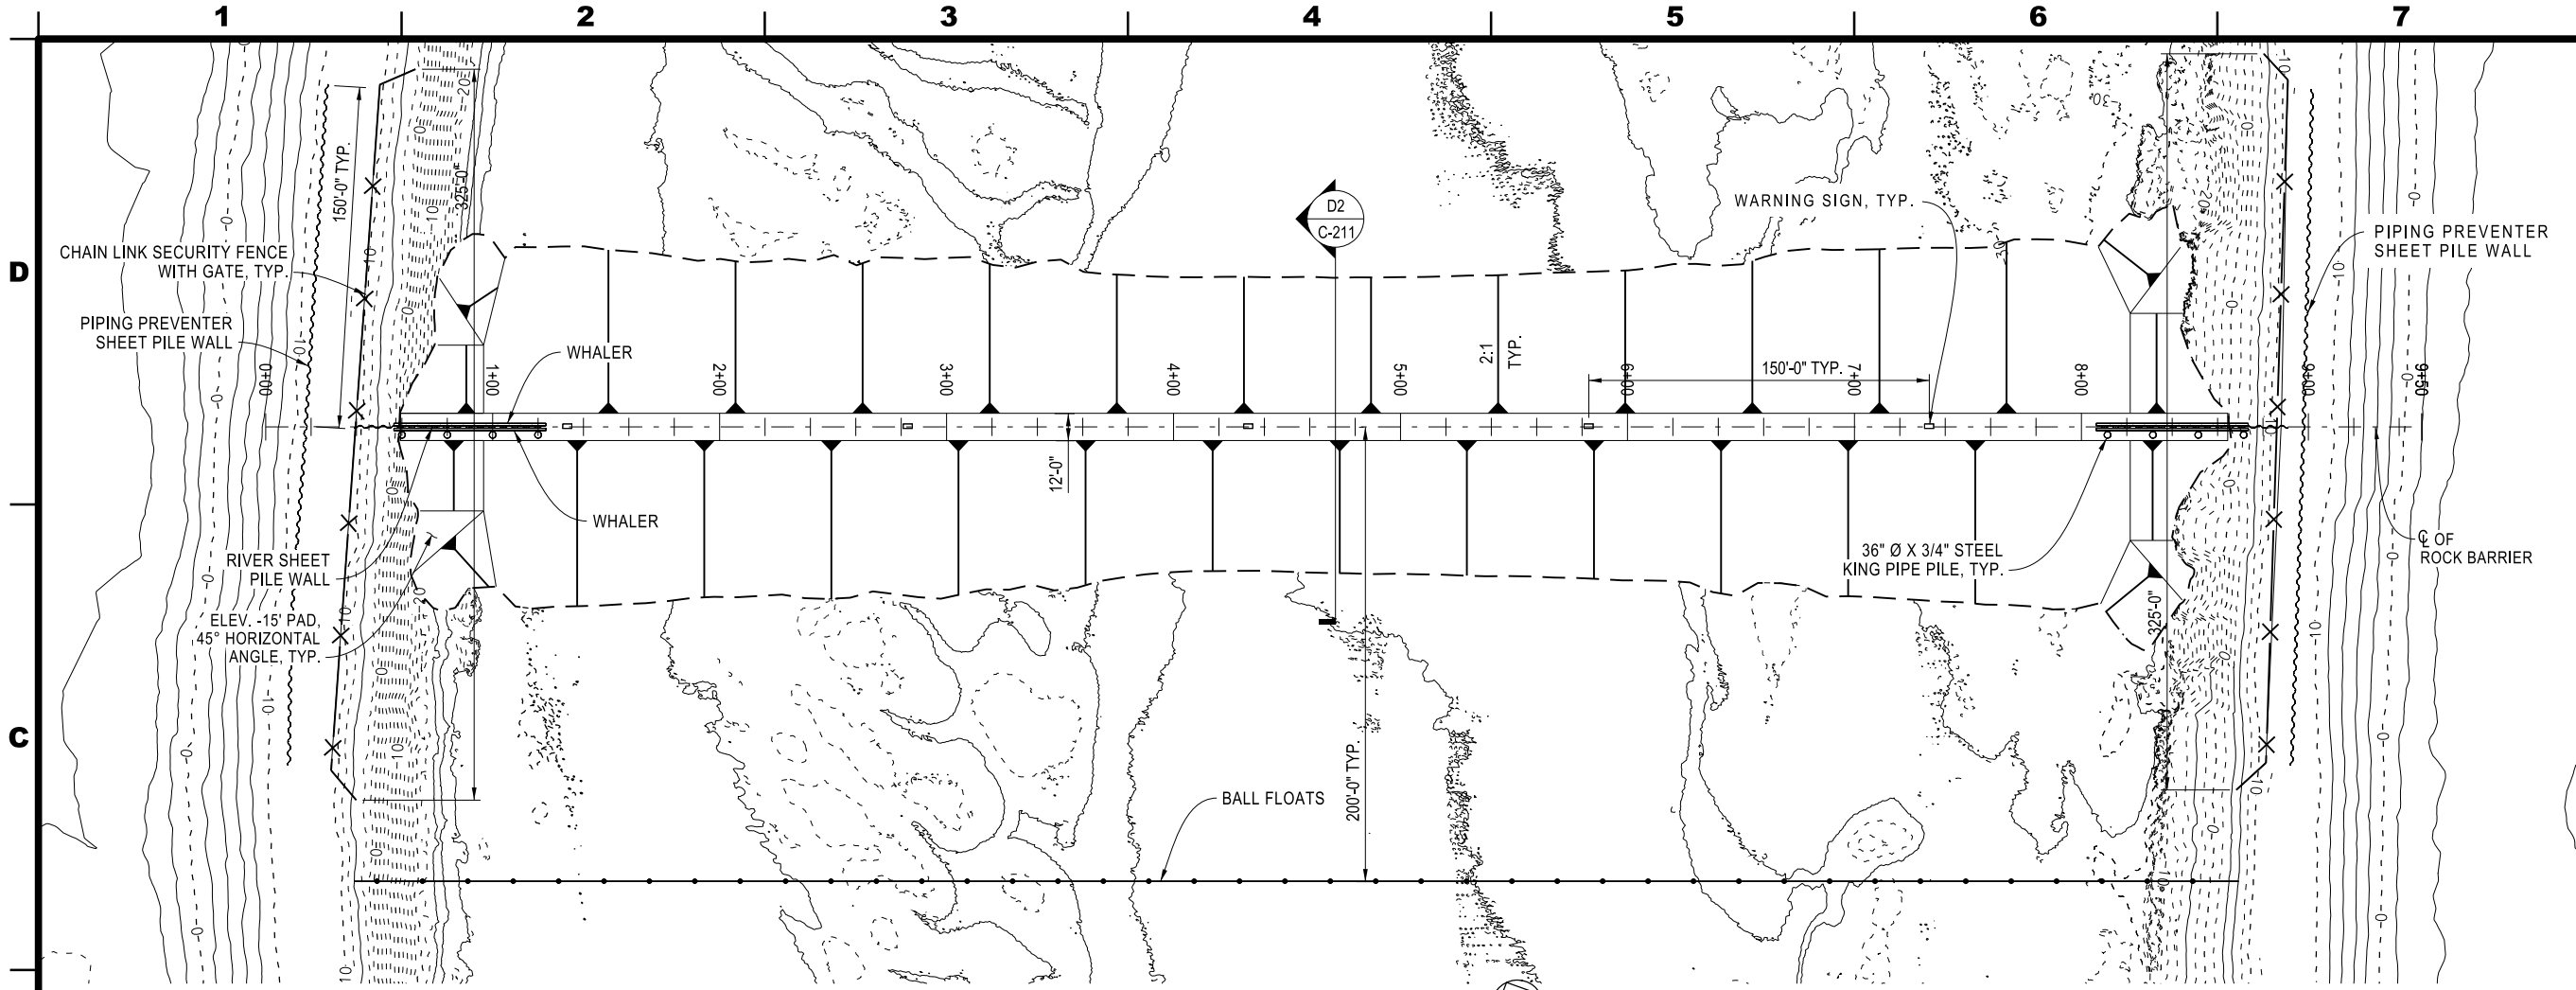

WEST FALSE RIVER - SITE PLAN

SCALE 1 : 40

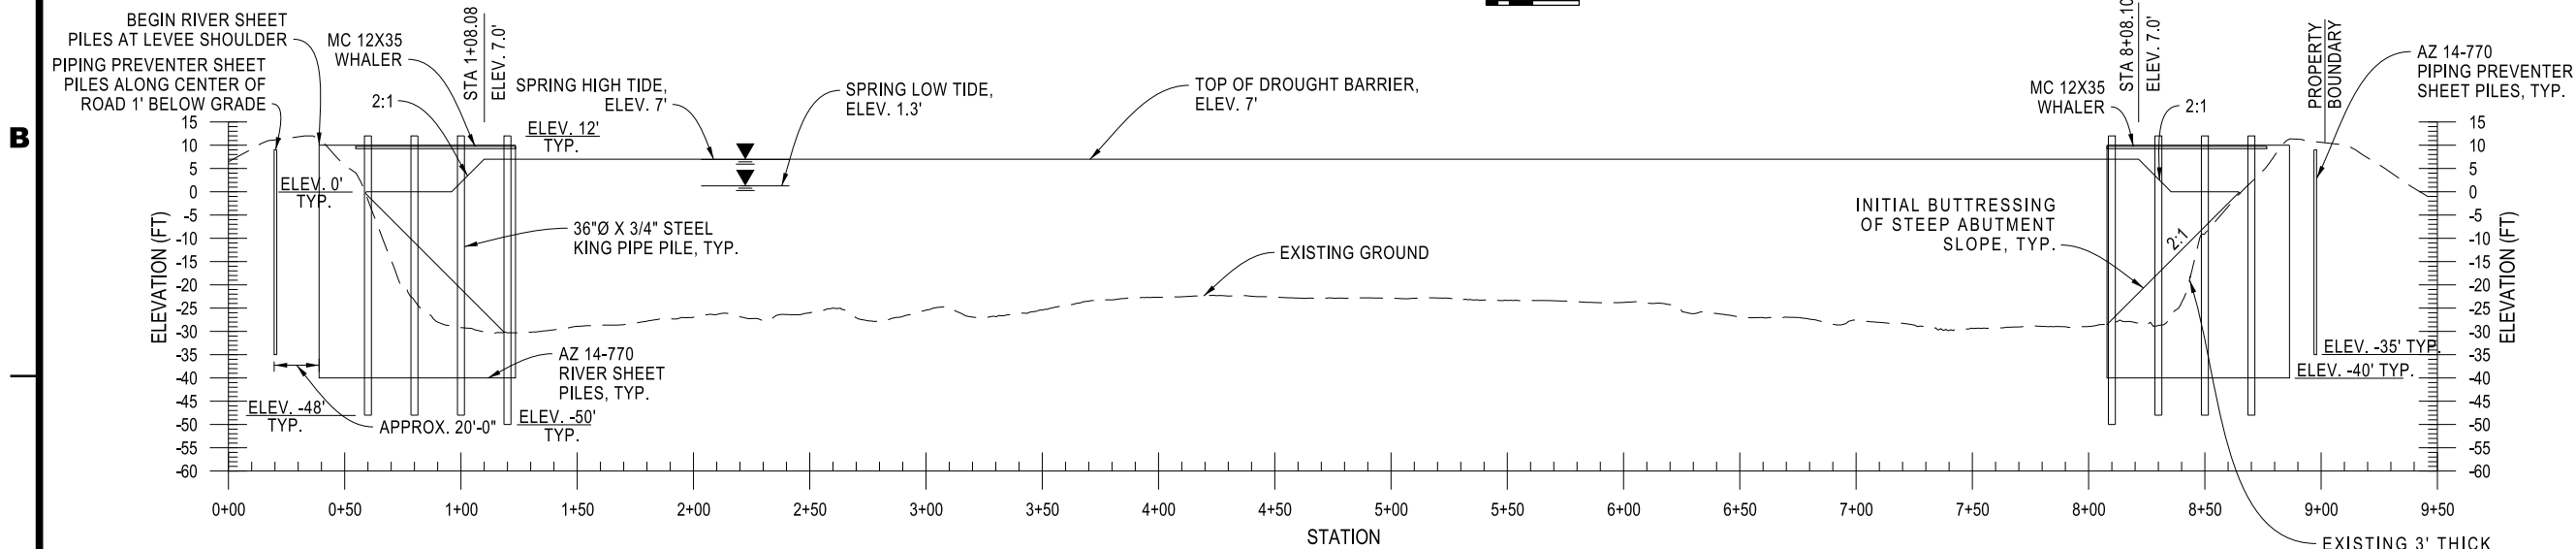

WEST FALSE RIVER - PROFILE

HORIZONTAL VERTICAL

DATUM: CALIFORNIA STATE PLANE ZONE 3, NAD 83, NAVD 88, FEET

STATE OF CALIFORNIA
CALIFORNIA NATURAL RESOURCES AGENCY
DEPARTMENT OF WATER RESOURCES
DIVISION OF ENGINEERING
STATE WATER FACILITIES



REV.	DESCRIPTION	SUB.	APP.
------	-------------	------	------



DESIGNED: N. W. Smith REG. C.E. No. 78185	CHECKED: Anna B. Gutierrez REG. C.E. No. 72270
DRAWN: N. W. Smith REG. C.E. No. 78185	REVIEWED: J. M. Lopes REG. C.E. No. 62184
SUBMITTED: James M. Lopes REG. C.E. No. 62184	

APPROVAL RECOMMENDED: DATE:

CHIEF, GENERAL ENGINEERING SECTION, REG. C.E. No. 55947

APPROVED: DATE:

CHIEF, DELTA ENGINEERING BRANCH, REG. C.E. No. 47259

**THINK SAFETY -
ACT SAFELY**

STATE WATER FACILITIES

DROUGHT EMERGENCY
TEMPORARY ROCK BARRIERS

SUTTER SLOUGH, STEAMBOAT
SLOUGH, AND WEST FALSE RIVER

WEST FALSE RIVER

SITE PLAN AND PROFILE

SPEC. NO.	SHEET NO.	REVISION	DRAWING NO.
14-11	011		C-210

V= Plot.BW,11x17,PEN
4/1/2014

PRELIMINARY - SUBJECT TO REVISIONS



1	2
---	---

[illegible]

DESIGNED: N. W. Smith REG. C.E. No. 78185	
DRAWN: N. W. Smith REG. C.E. No. 78185	CHECKED: Anna B. Gutierrez REG. C.E. No. 72270 REVIEWED: J. M. Lopes REG. C.E. No. 62184
SUBMITTED: James M. Lopes REG. C.E. No. 62184	

APPROVAL RECOMMENDED:	DATE:
CHIEF, GENERAL ENGINEERING SECTION, REG. C.E. No. 55947	
APPROVED:	DATE:
CHIEF, DELTA ENGINEERING BRANCH, REG. C.E. No. 47259	

**THINK SAFETY -
ACT SAFELY**

STATE WATER FACILITIES

DROUGHT EMERGENCY
TEMPORARY ROCK BARRIERS

SUTTER SLOUGH, STEAMBOAT
SLOUGH, AND WEST FALSE RIVER

WEST FALSE RIVER			
DETAILS AND SECTION			
SPEC. NO. 14-11	SHEET NO. 012	REVISION	DRAWING NO. C-211

VF Plot,BW.11x17.PEN
4/1/2014

PRELIMINARY - SUBJECT TO REVISIONS