

D




C

STATE OF CALIFORNIA

CALIFORNIA NATURAL RESOURCES AGENCY

DEPARTMENT OF WATER RESOURCES

DIVISION OF ENGINEERING

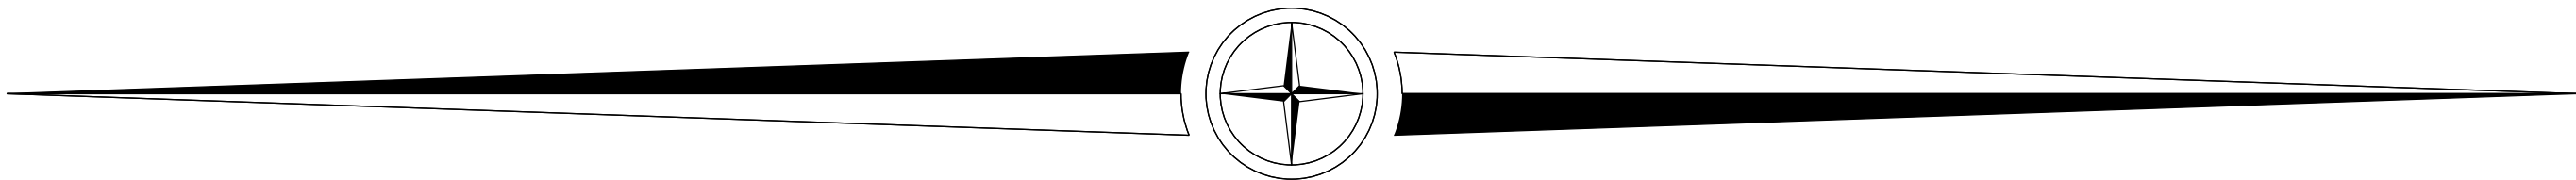

STATE WATER FACILITIES

DROUGHT EMERGENCY

TEMPORARY ROCK BARRIER - 2015


WEST FALSE RIVER

SPECIFICATION NO. 15-04

STATE OF CALIFORNIA
CALIFORNIA NATURAL RESOURCES AGENCY
DEPARTMENT OF WATER RESOURCES
DIVISION OF ENGINEERING
STATE WATER FACILITIES



B

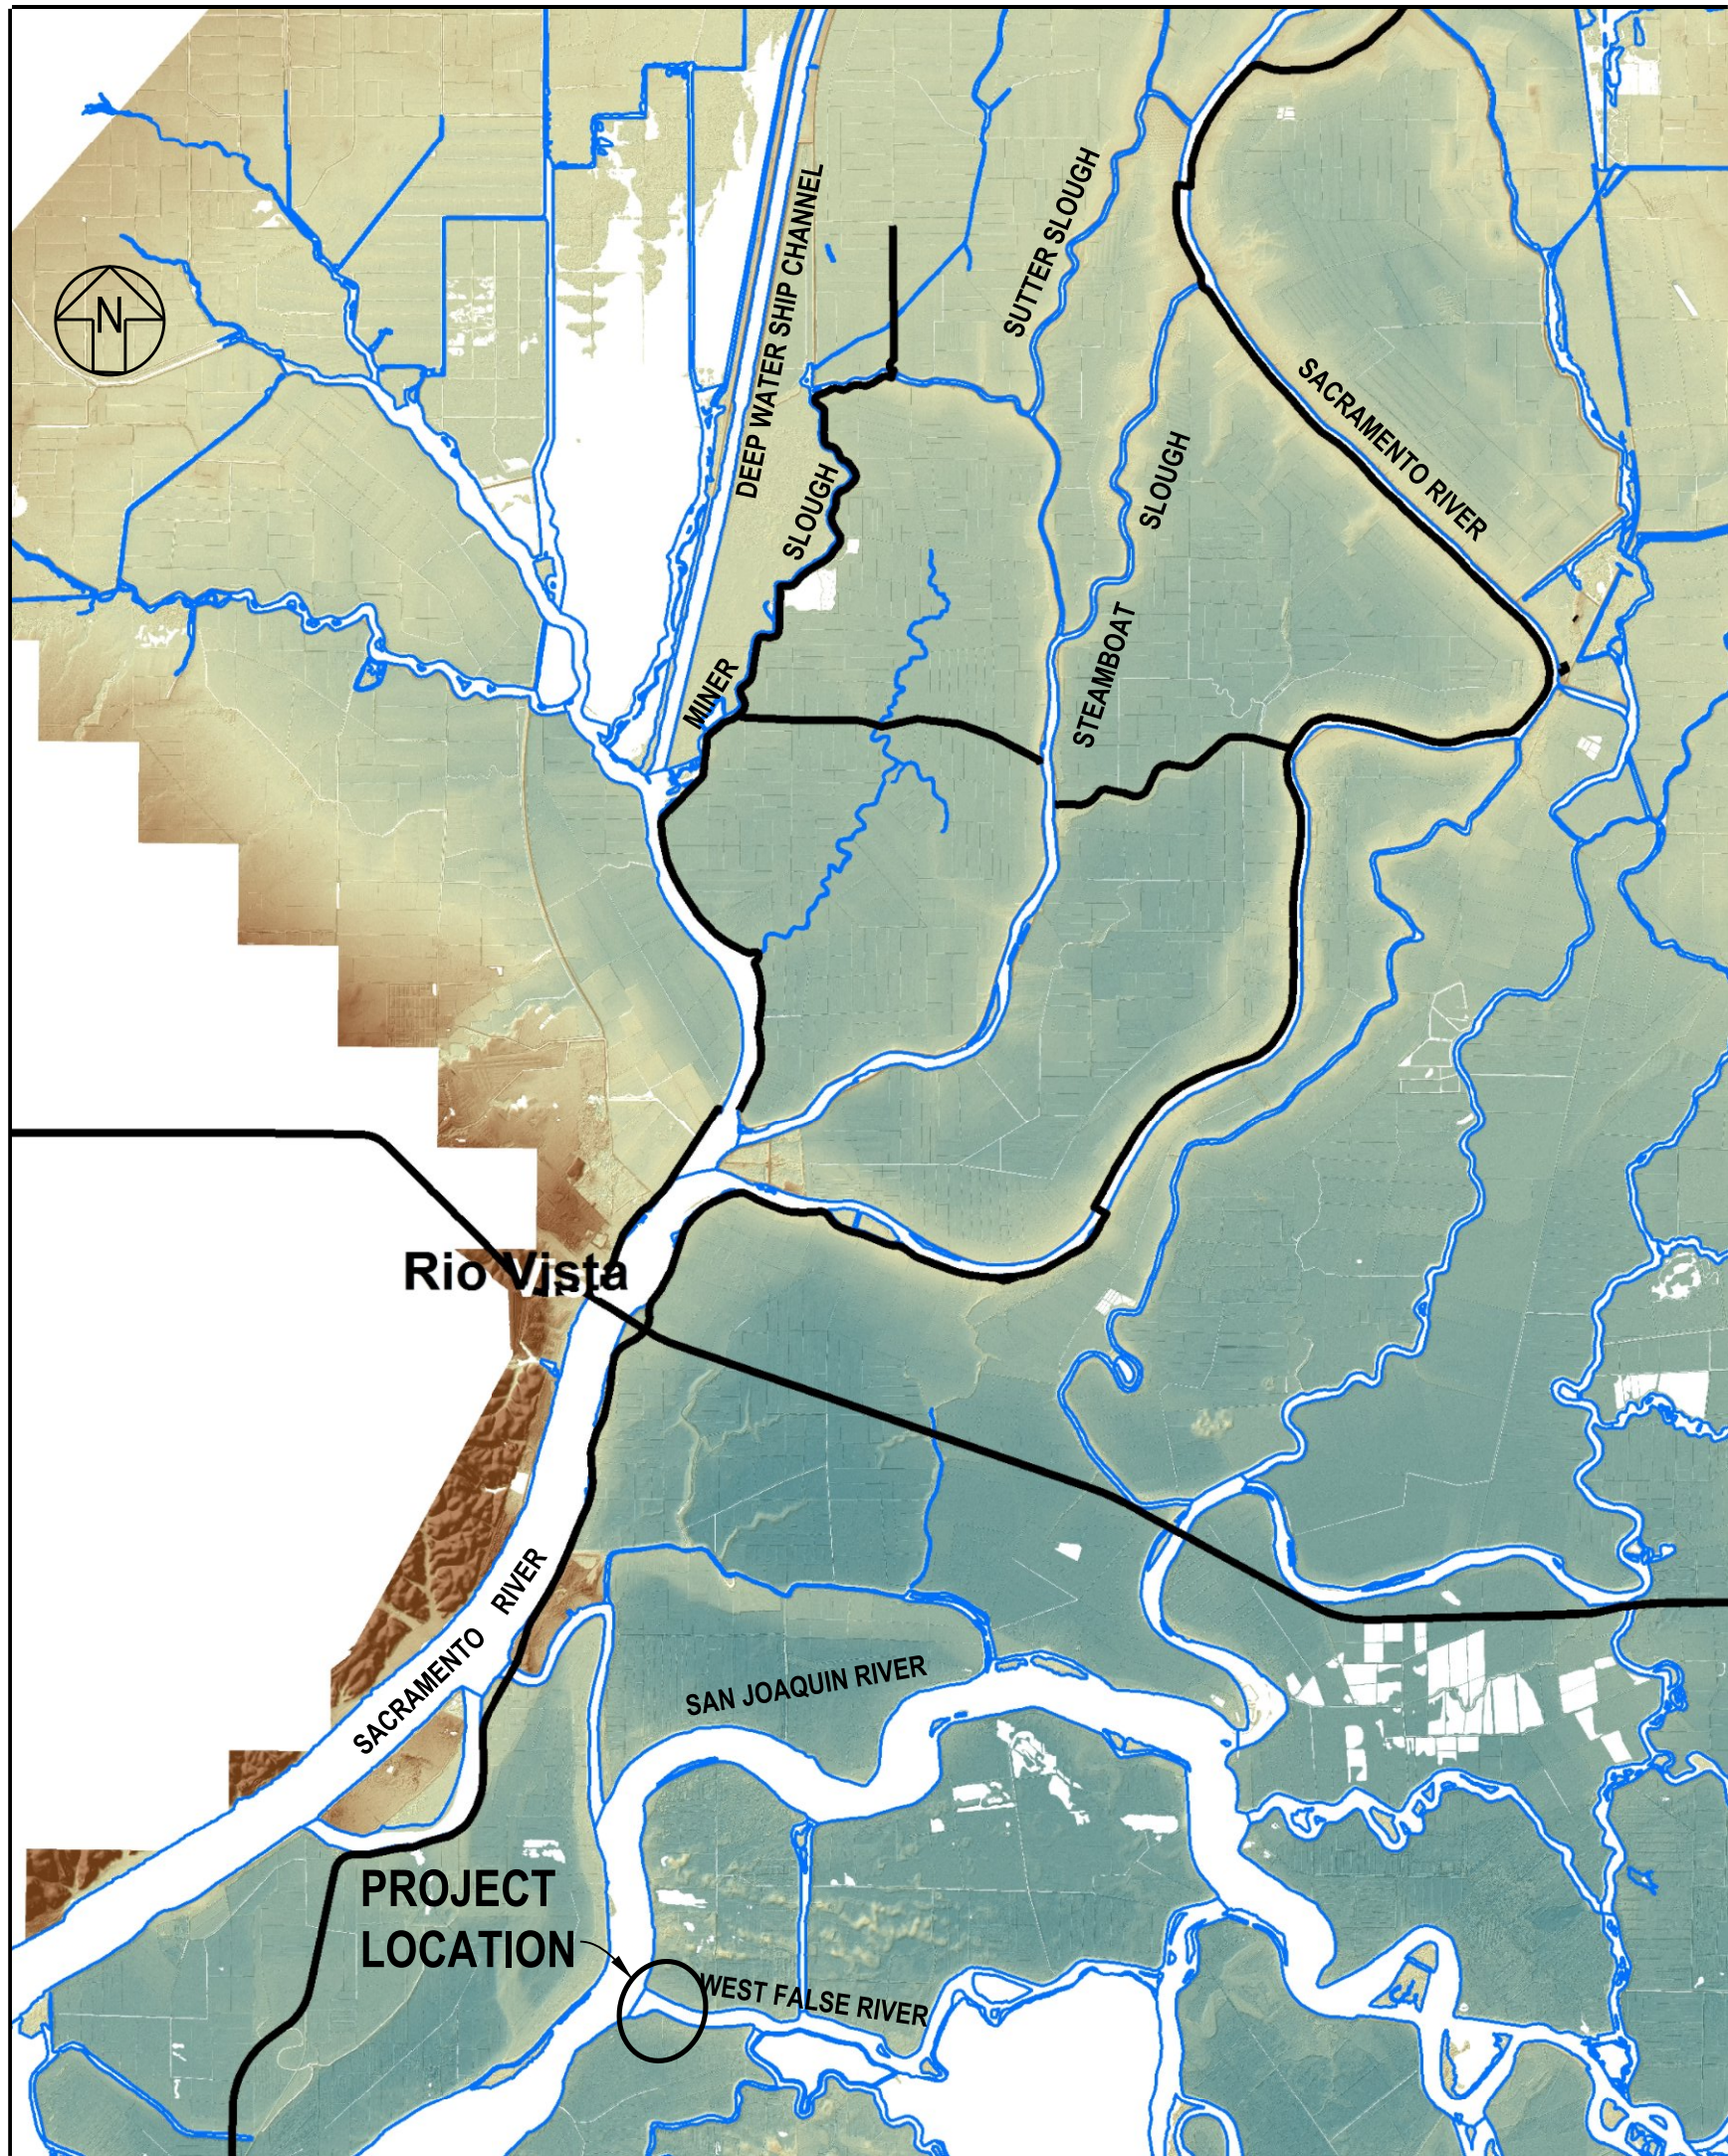

A

LIST OF DRAWINGS

SHEET NO.	DRAWING NO.	DRAWING TITLE
001	G-101	COVER SHEET, LOCATION MAP AND LIST OF DRAWINGS
002	C-201	GENERAL PLAN
003	C-202	WEST FALSE RIVER - GENERAL PLAN
004	C-203	WEST FALSE RIVER - SITE PLAN AND PROFILE
005	C-204	WEST FALSE RIVER - DETAILS AND SECTION
006	C-205	WEST FALSE RIVER - DETAILS 2

REV.	DESCRIPTION	SUB.	APP.
------	-------------	------	------


THINK SAFETY -
ACT SAFELY

APPROVED:	DATE:
-----------	-------

CHIEF, DIVISION OF ENGINEERING. REG. C.E. No. 52771

SPEC. NO.	SHEET NO.	REVISION	DRAWING NO.
15-04	001		G-101

V:\Plot\BW.22x34.PEN
4/10/2015

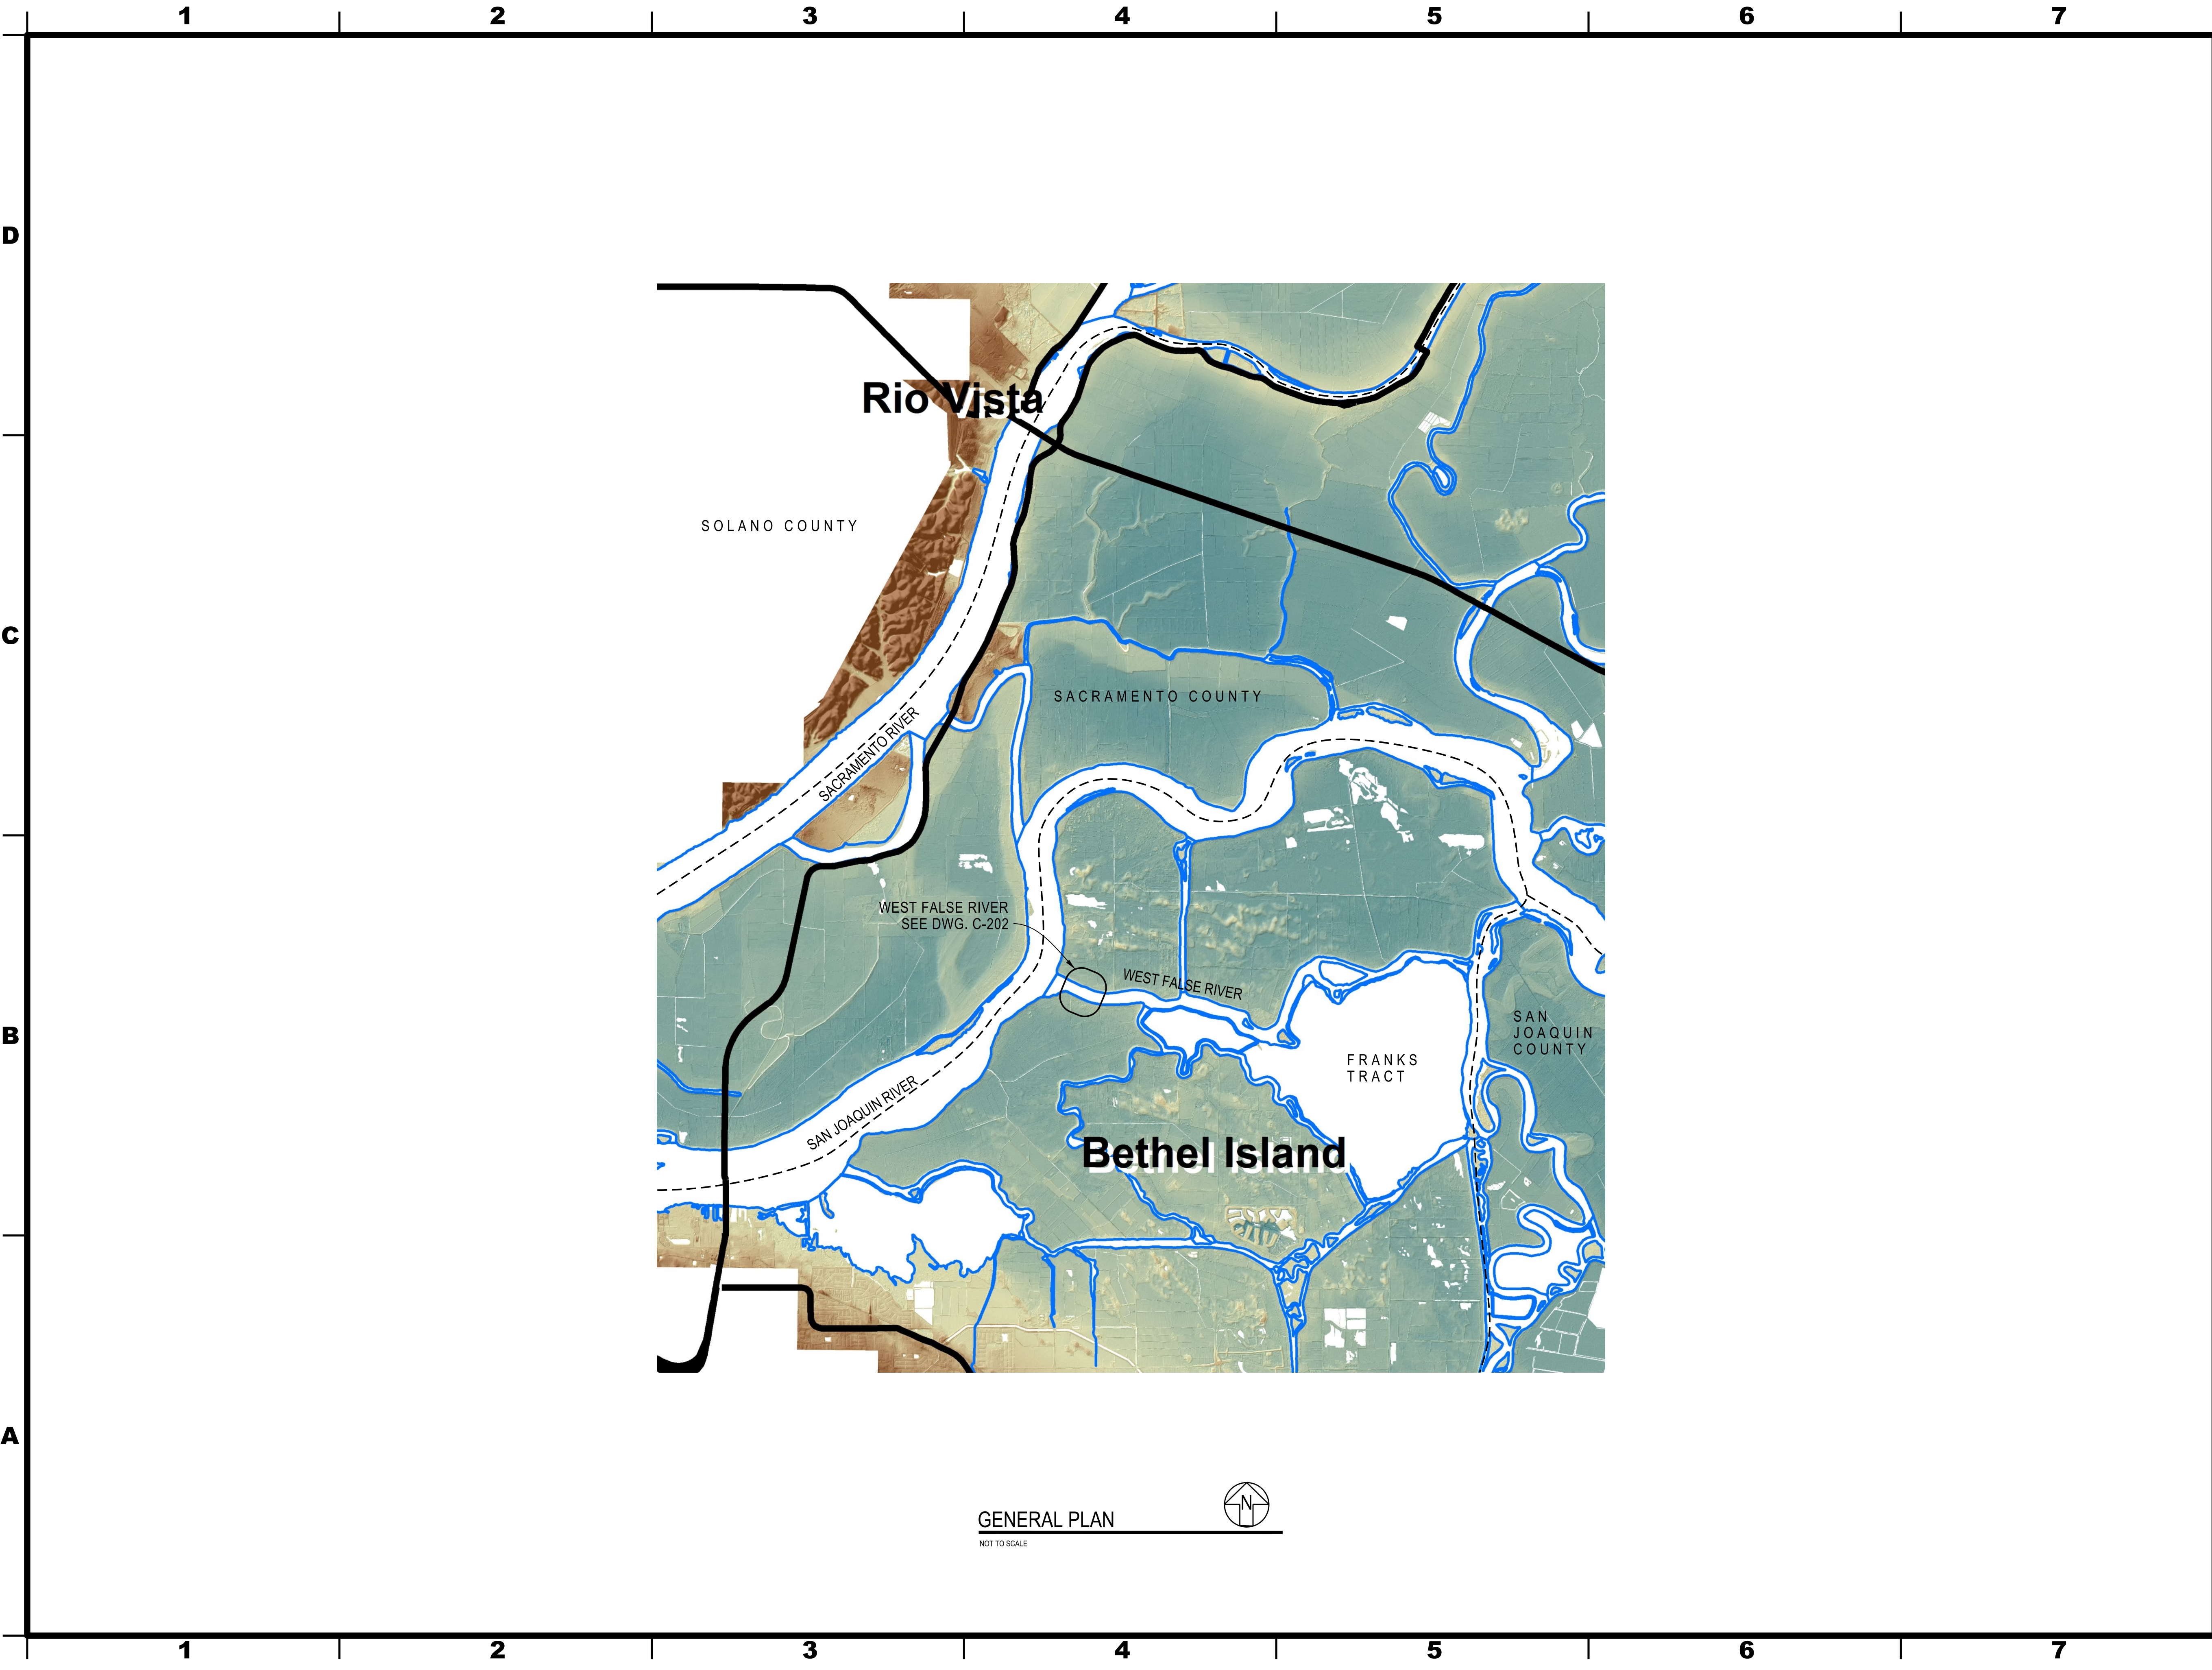

STATE OF CALIFORNIA
CALIFORNIA NATURAL RESOURCES AGENCY
DEPARTMENT OF WATER RESOURCES
DIVISION OF ENGINEERING
STATE WATER FACILITIES

REV.	DESCRIPTION	SUB.	APP.

DESIGNED: _____
DRAWN: _____
SUBMITTED: _____
APPROVAL RECOMMENDED: _____ DATE: _____
APPROVED: _____ DATE: _____

CHECKED: _____
REVIEWED: _____

THINK SAFETY -
ACT SAFELY

STATE WATER FACILITIES
DROUGHT EMERGENCY
TEMPORARY ROCK BARRIER
2015
WEST FALSE RIVER

GENERAL PLAN

SPEC. NO.	SHEET NO.	REVISION	DRAWING NO.
15-04	002		C-201

V:\Plot\BW_22x34.PEN
4/13/2015



[illegible]

REV.	DESCRIPTION	SUB.	APP.
------	-------------	------	------



DESIGNED:	CHECKED:
-----------	----------

DRAWN:	REVIEWED:
--------	-----------

SUBMITTED:

APPROVAL RECOMMENDED: DATE:

APPROVED: _____ DATE: _____

**THINK SAFETY -
ACT SAFELY**

STATE WATER FACILITIES
DROUGHT EMERGENCY

TEMPORARY ROCK BARRIER
2015


WEST FALSE RIVER

WEST FALSE RIVER

GENERAL PLAN

SPEC. NO.	SHEET NO.	REVISION	DRAWING NO.
15-04	003		C-202

VI= Plot.BW.22x34.PEN 8
4/13/2015

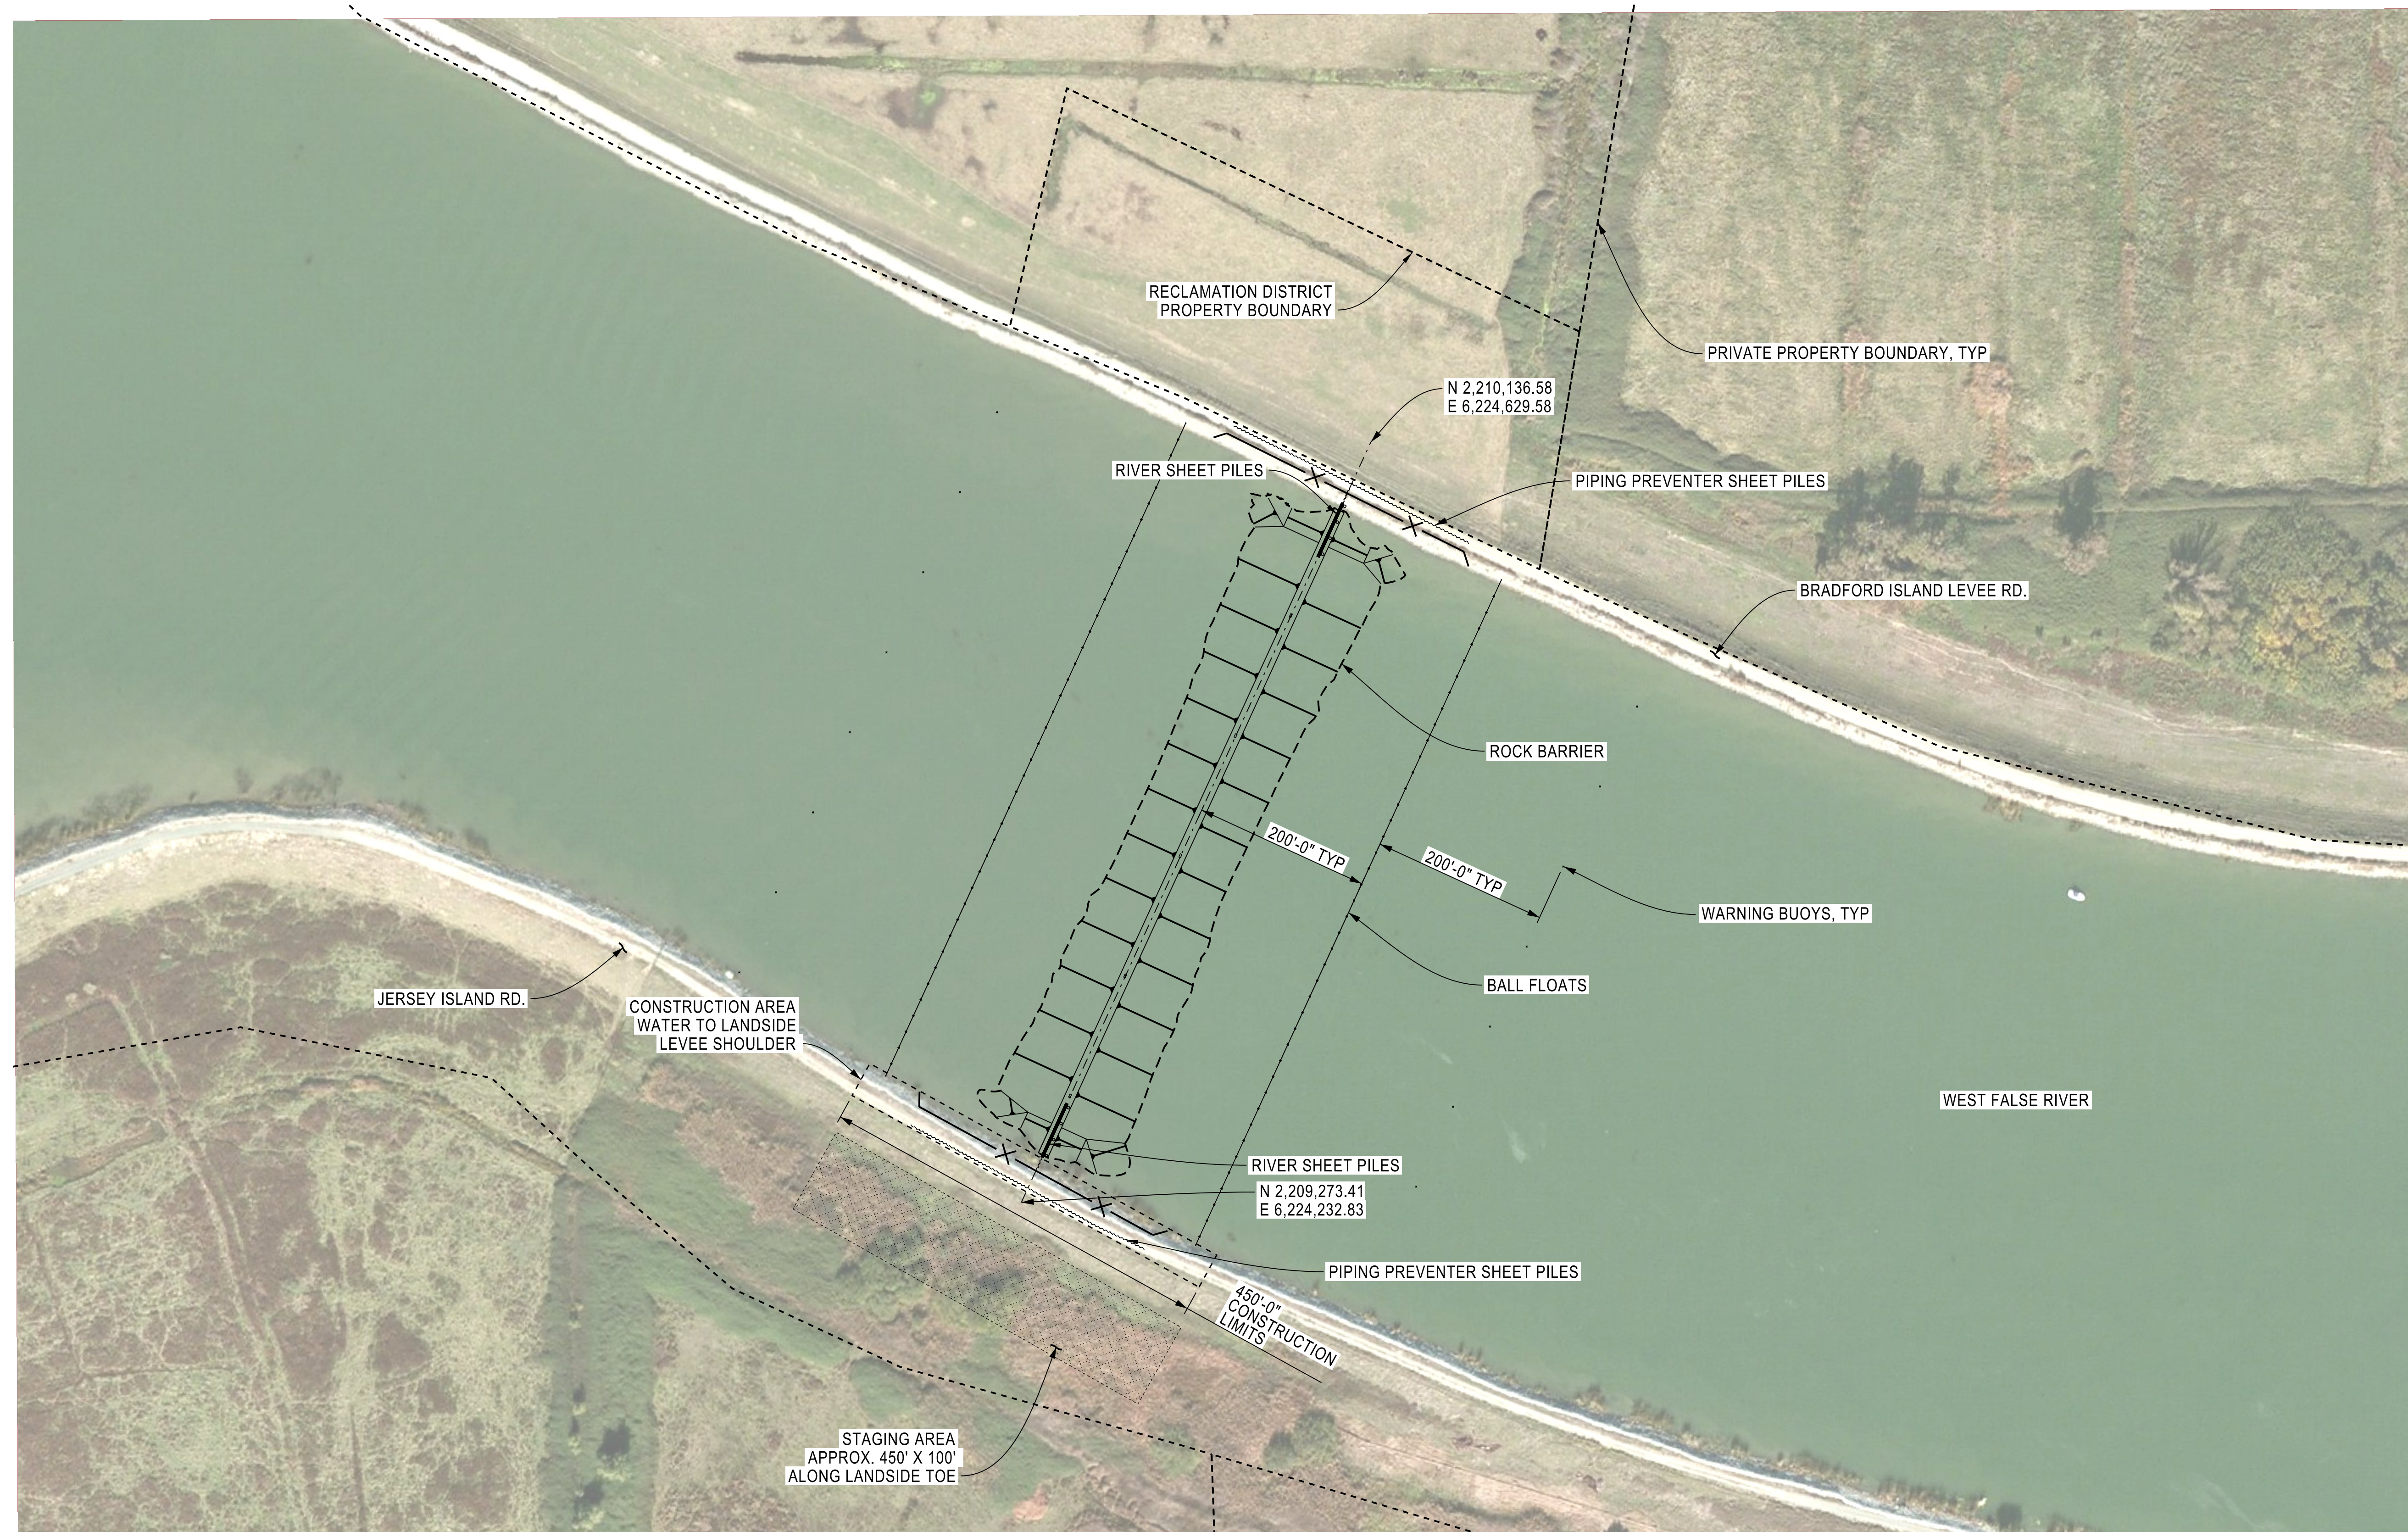


WEST FALSE RIVER - GENERAL PLAN

SCALE: 1"= 100'

0 50 100

DATUM: CALIFORNIA STATE PLANE ZONE 3, NAD 83, NAVD 88, FEET

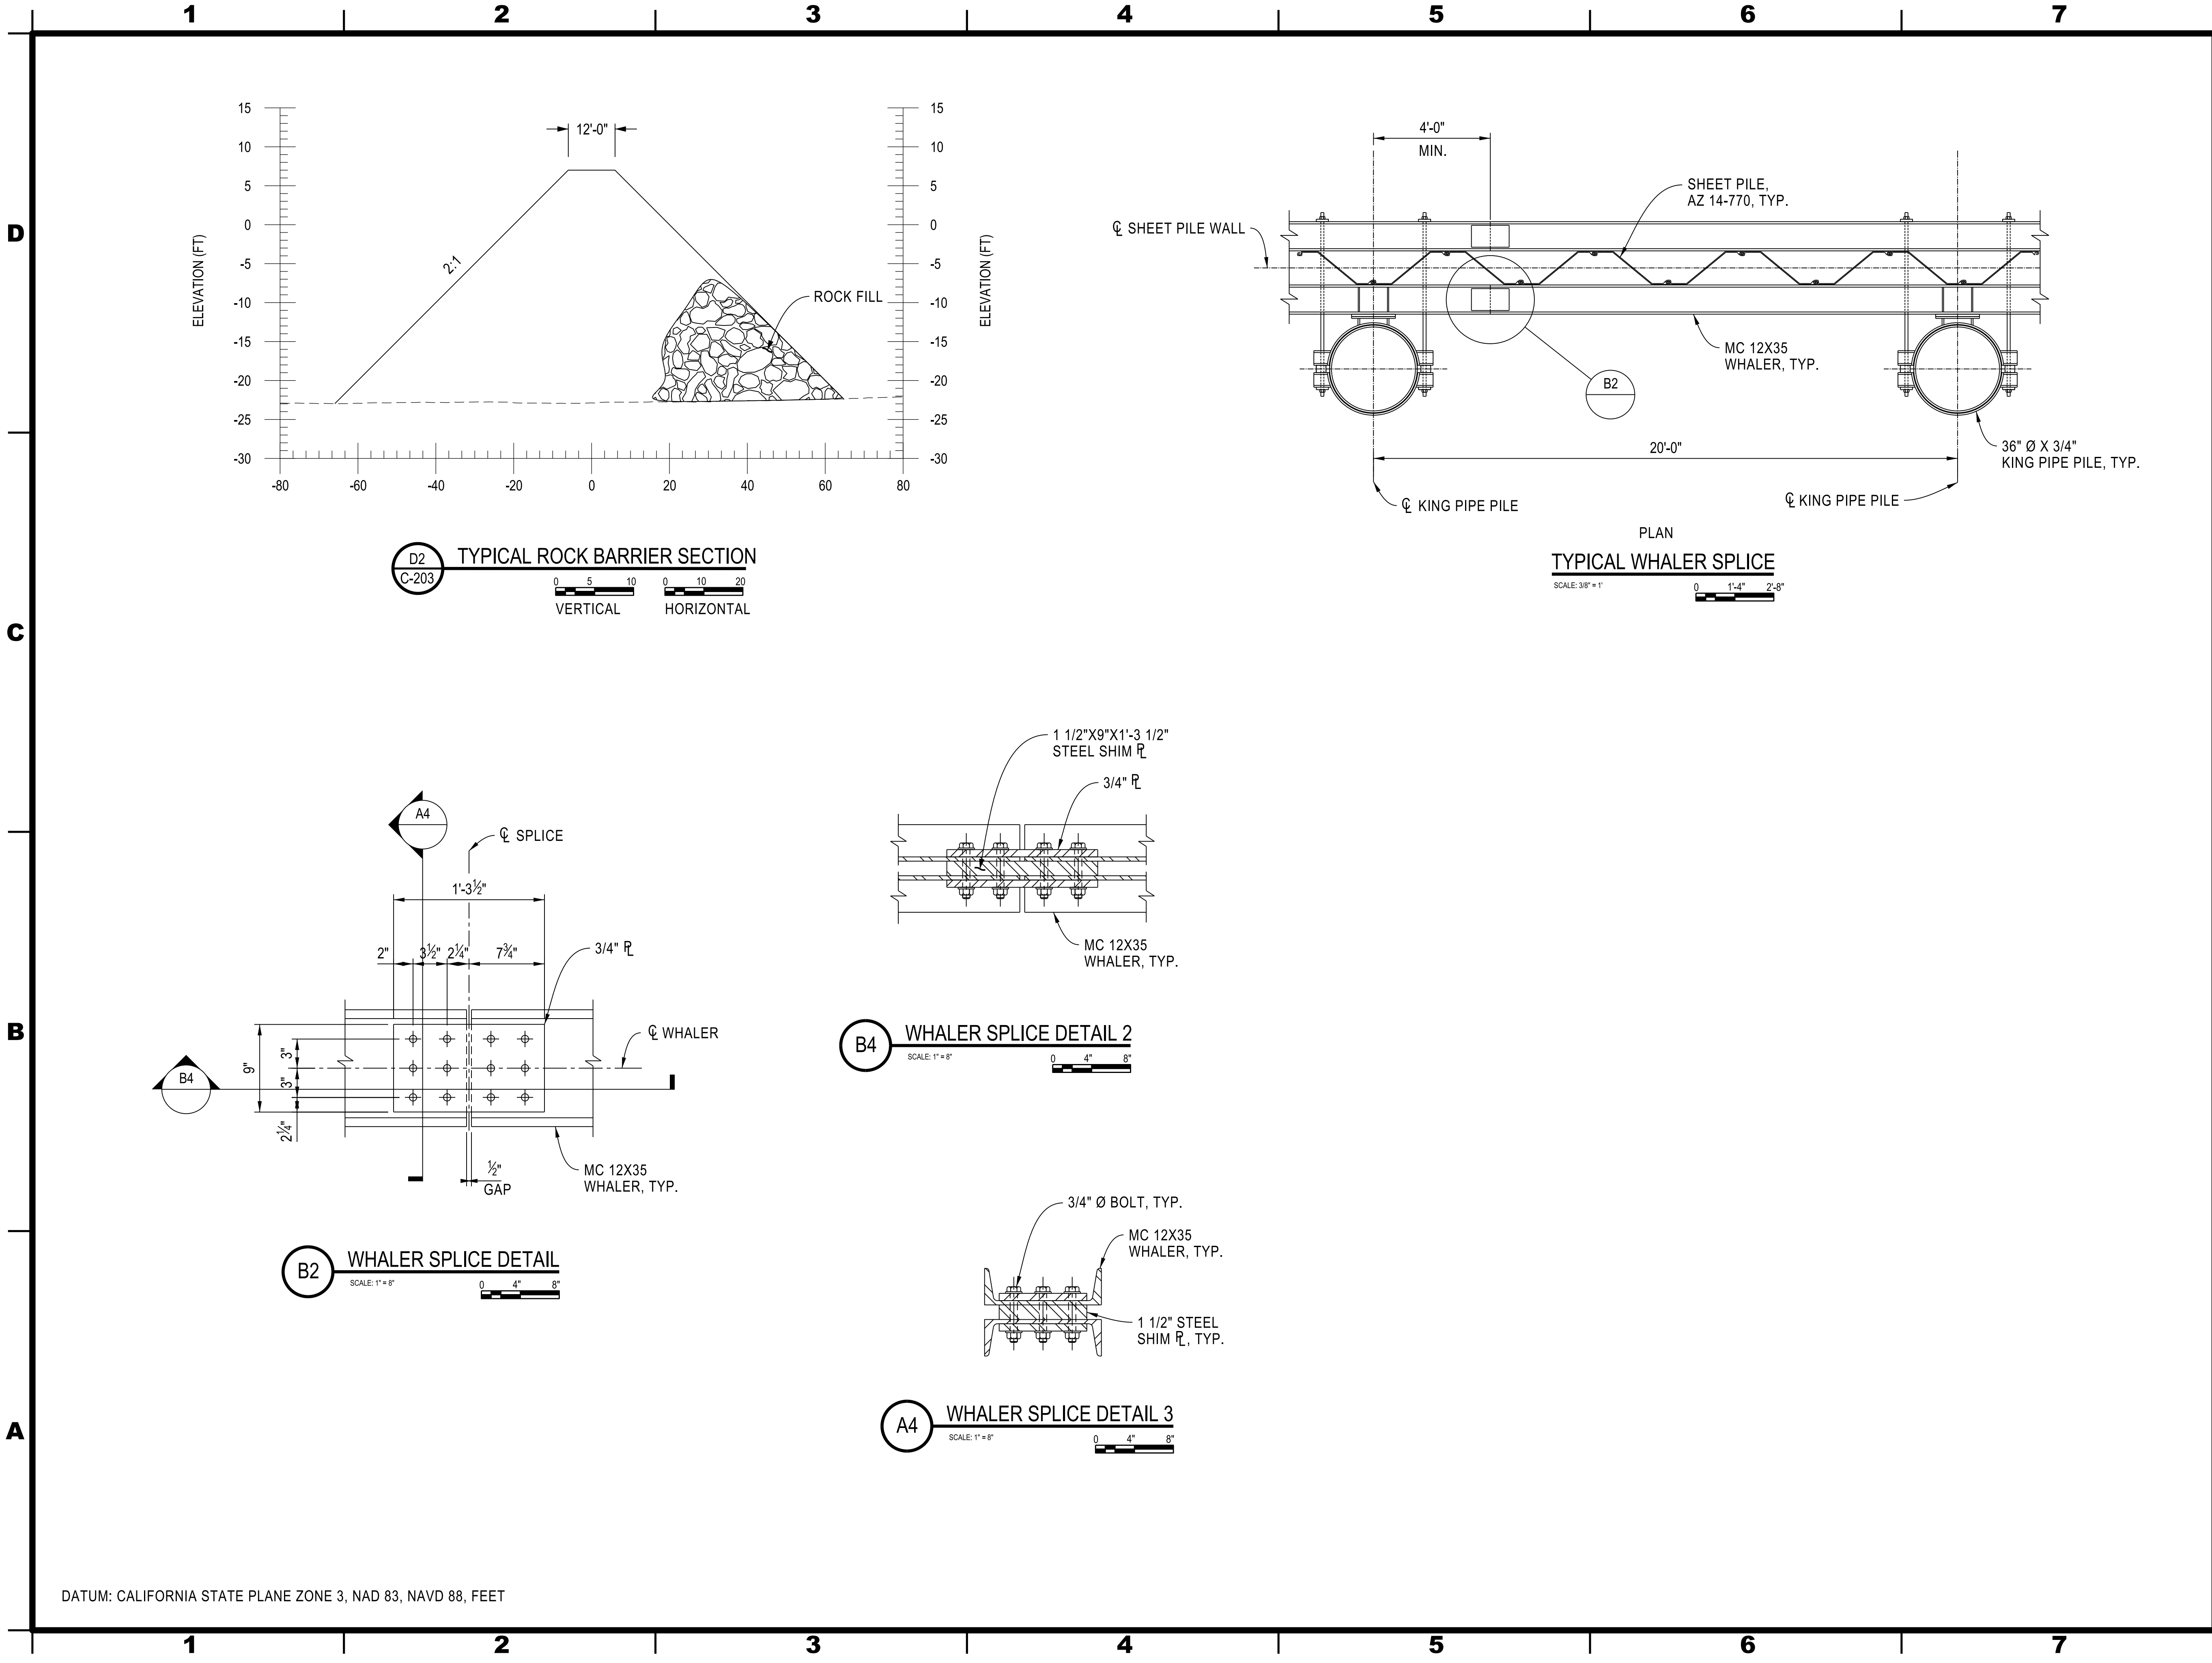

STATE OF CALIFORNIA
CALIFORNIA NATURAL RESOURCES AGENCY
DEPARTMENT OF WATER RESOURCES
DIVISION OF ENGINEERING
STATE WATER FACILITIES

REV.	DESCRIPTION	SUB.	APP.

DESIGNED:	CHECKED:
DRAWN:	REVIEWED:
SUBMITTED:	
APPROVAL RECOMMENDED: DATE:	
APPROVED: DATE:	

THINK SAFETY -
ACT SAFELY

STATE WATER FACILITIES
DROUGHT EMERGENCY
TEMPORARY ROCK BARRIER
2015
WEST FALSE RIVER

WEST FALSE RIVER

DETAILS AND SECTION

SPEC. NO.	SHEET NO.	REVISION	DRAWING NO.
15-04	005		C-204

V:\Plot\BW.22x34.PEN
4/13/2015

A circular seal for a Registered Professional Engineer in the State of California. The outer ring contains the text "REGISTERED PROFESSIONAL ENGINEER" at the top and "STATE OF CALIFORNIA" at the bottom, separated by two stars.

APPROVED: _____ DATE: _____

WEST FALSE RIVER

DETAILS 2

VI= Plot.BW.22x34.PEN 8
4/13/2015

