

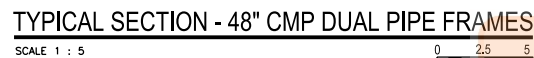



REV.	DESCRIPTION	SUB.	APP.
------	-------------	------	------

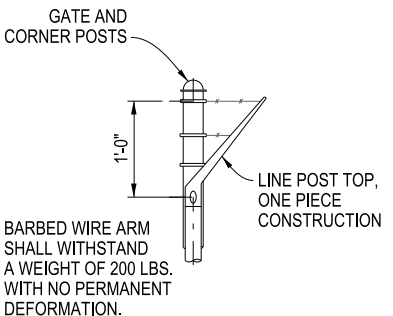

PRELIMINARY - SUBJECT TO REVISIONS

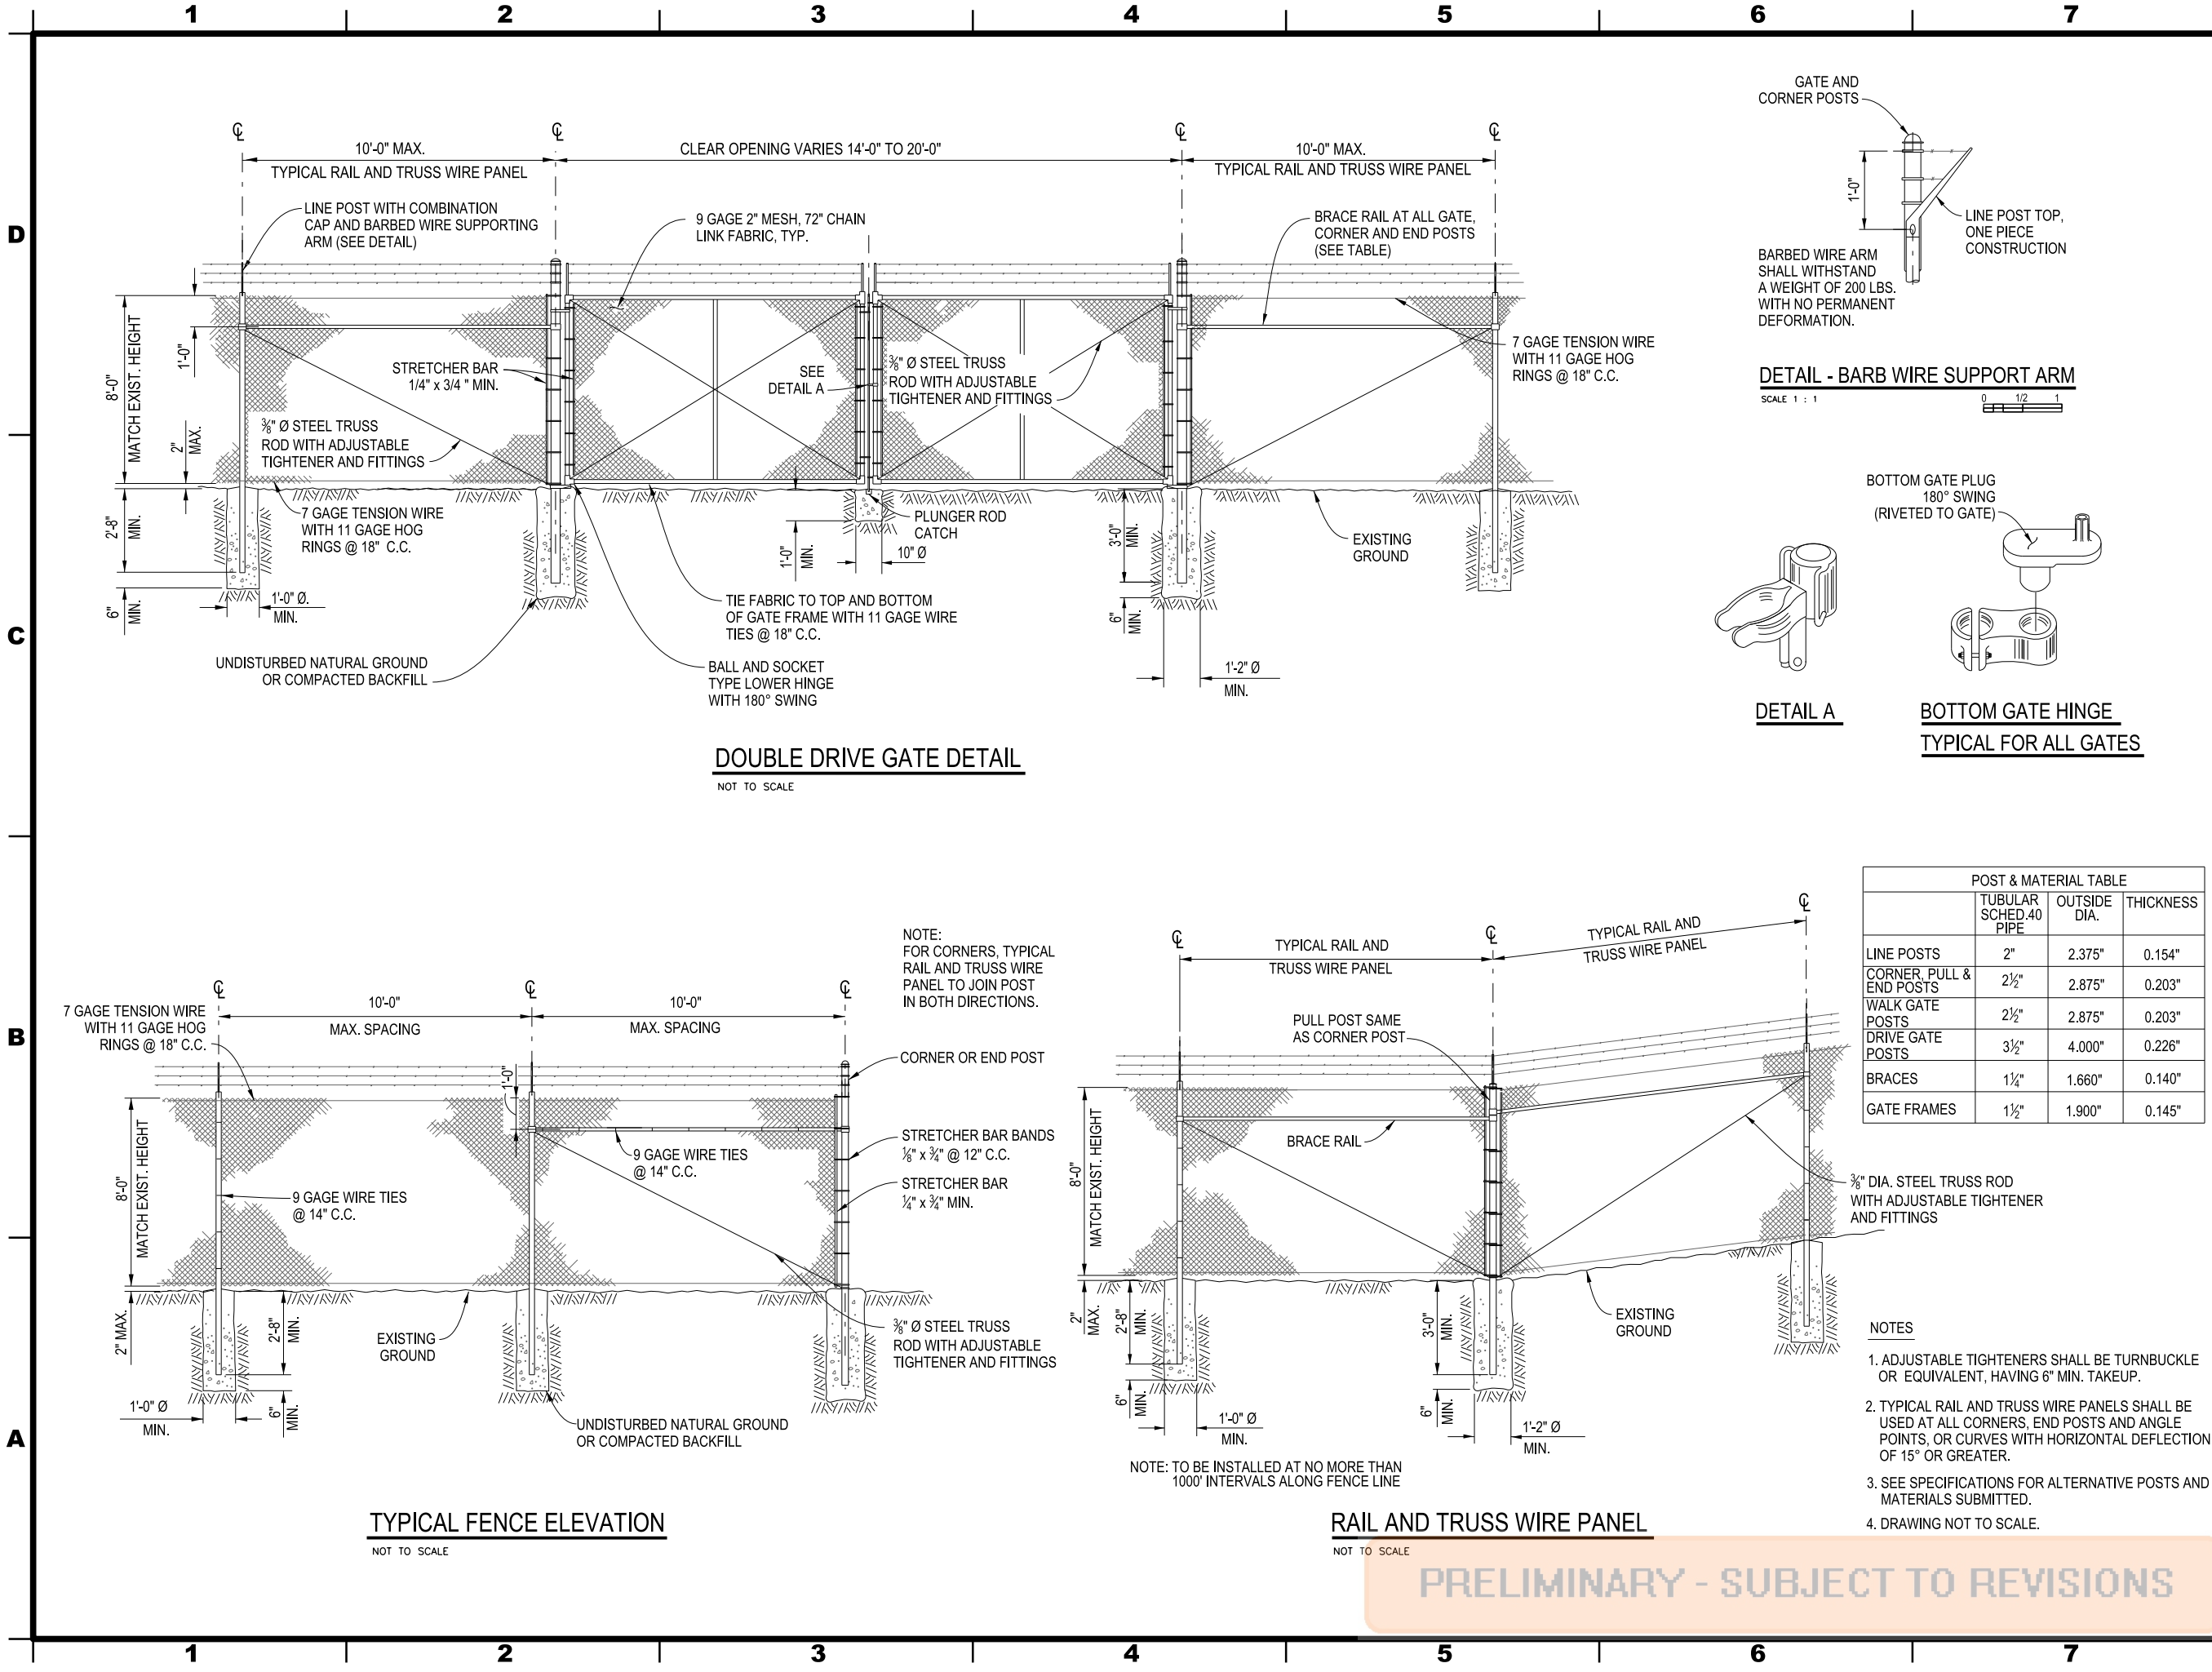

DETAIL - BARB WIRE SUPPORT ARM
SCALE 1 : 1

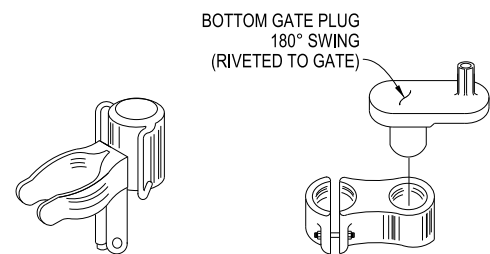

DETAIL A
BOTTOM GATE HINGE
TYPICAL FOR ALL GATES

POST & MATERIAL TABLE			
	TUBULAR SCHED. 40 PIPE	OUTSIDE DIA.	THICKNESS
LINE POSTS	2"	2.375"	0.154"
CORNER, PULL & END POSTS	2½"	2.875"	0.203"
WALK GATE POSTS	2½"	2.875"	0.203"
DRIVE GATE POSTS	3½"	4.000"	0.226"
BRACES	1¼"	1.660"	0.140"
GATE FRAMES	1½"	1.900"	0.145"

- NOTES
1. ADJUSTABLE TIGHTENERS SHALL BE TURNBUCKLE OR EQUIVALENT, HAVING 6" MIN. TAKEUP.
 2. TYPICAL RAIL AND TRUSS WIRE PANELS SHALL BE USED AT ALL CORNERS, END POSTS AND ANGLE POINTS, OR CURVES WITH HORIZONTAL DEFLECTION OF 15° OR GREATER.
 3. SEE SPECIFICATIONS FOR ALTERNATIVE POSTS AND MATERIALS SUBMITTED.
 4. DRAWING NOT TO SCALE.



REV.	DESCRIPTION	SUB.	APP.
------	-------------	------	------

DESIGNED: Anna B. Gutierrez REG. C.E. No. 72270	CHECKED: Nathan W. Smith REG. C.E. No. 78185
DRAWN: Anna B. Gutierrez REG. C.E. No. 72270	REVIEWED: James M. Lopes REG. C.E. No. 62184
SUBMITTED: James M. Lopes REG. C.E. No. 62184	

APPROVAL RECOMMENDED:	DATE:
CHIEF, GENERAL ENGINEERING SECTION, REG. C.E. No. 55947	
APPROVED:	DATE:
CHIEF, DELTA ENGINEERING BRANCH, REG. C.E. No. 47259	

**THINK SAFETY -
ACT SAFELY**

STATE WATER FACILITIES

DROUGHT EMERGENCY
TEMPORARY ROCK BARRIERS

SUTTER SLOUGH, STEAMBOAT
SLOUGH AND WEST FALSE RIVER

STANDARD FENCING DETAILS

8' CHAIN LINK WITH BARBED WIRE			
SPEC. NO.	SHEET NO.	REVISION	DRAWING NO.
14-11	015		C-214

PRELIMINARY - SUBJECT TO REVISIONS